


PLAN - LEVEL 1




LONDON SOUTH-WEST MURC
MJMA

CSLR	SDP1
CONCRETE	RWF1
PAVERS	RWF2
PED1	RAF1
TL01 & TL02	RAF2
TL03	RAF4
TL04	RAF5
TL05	EPFC1
TL06 & TL07	CPT1
RST2	CPT2
RST3	CPT3
SP11	PEDMAT
WDF1	20
WAF1	
WAF2	

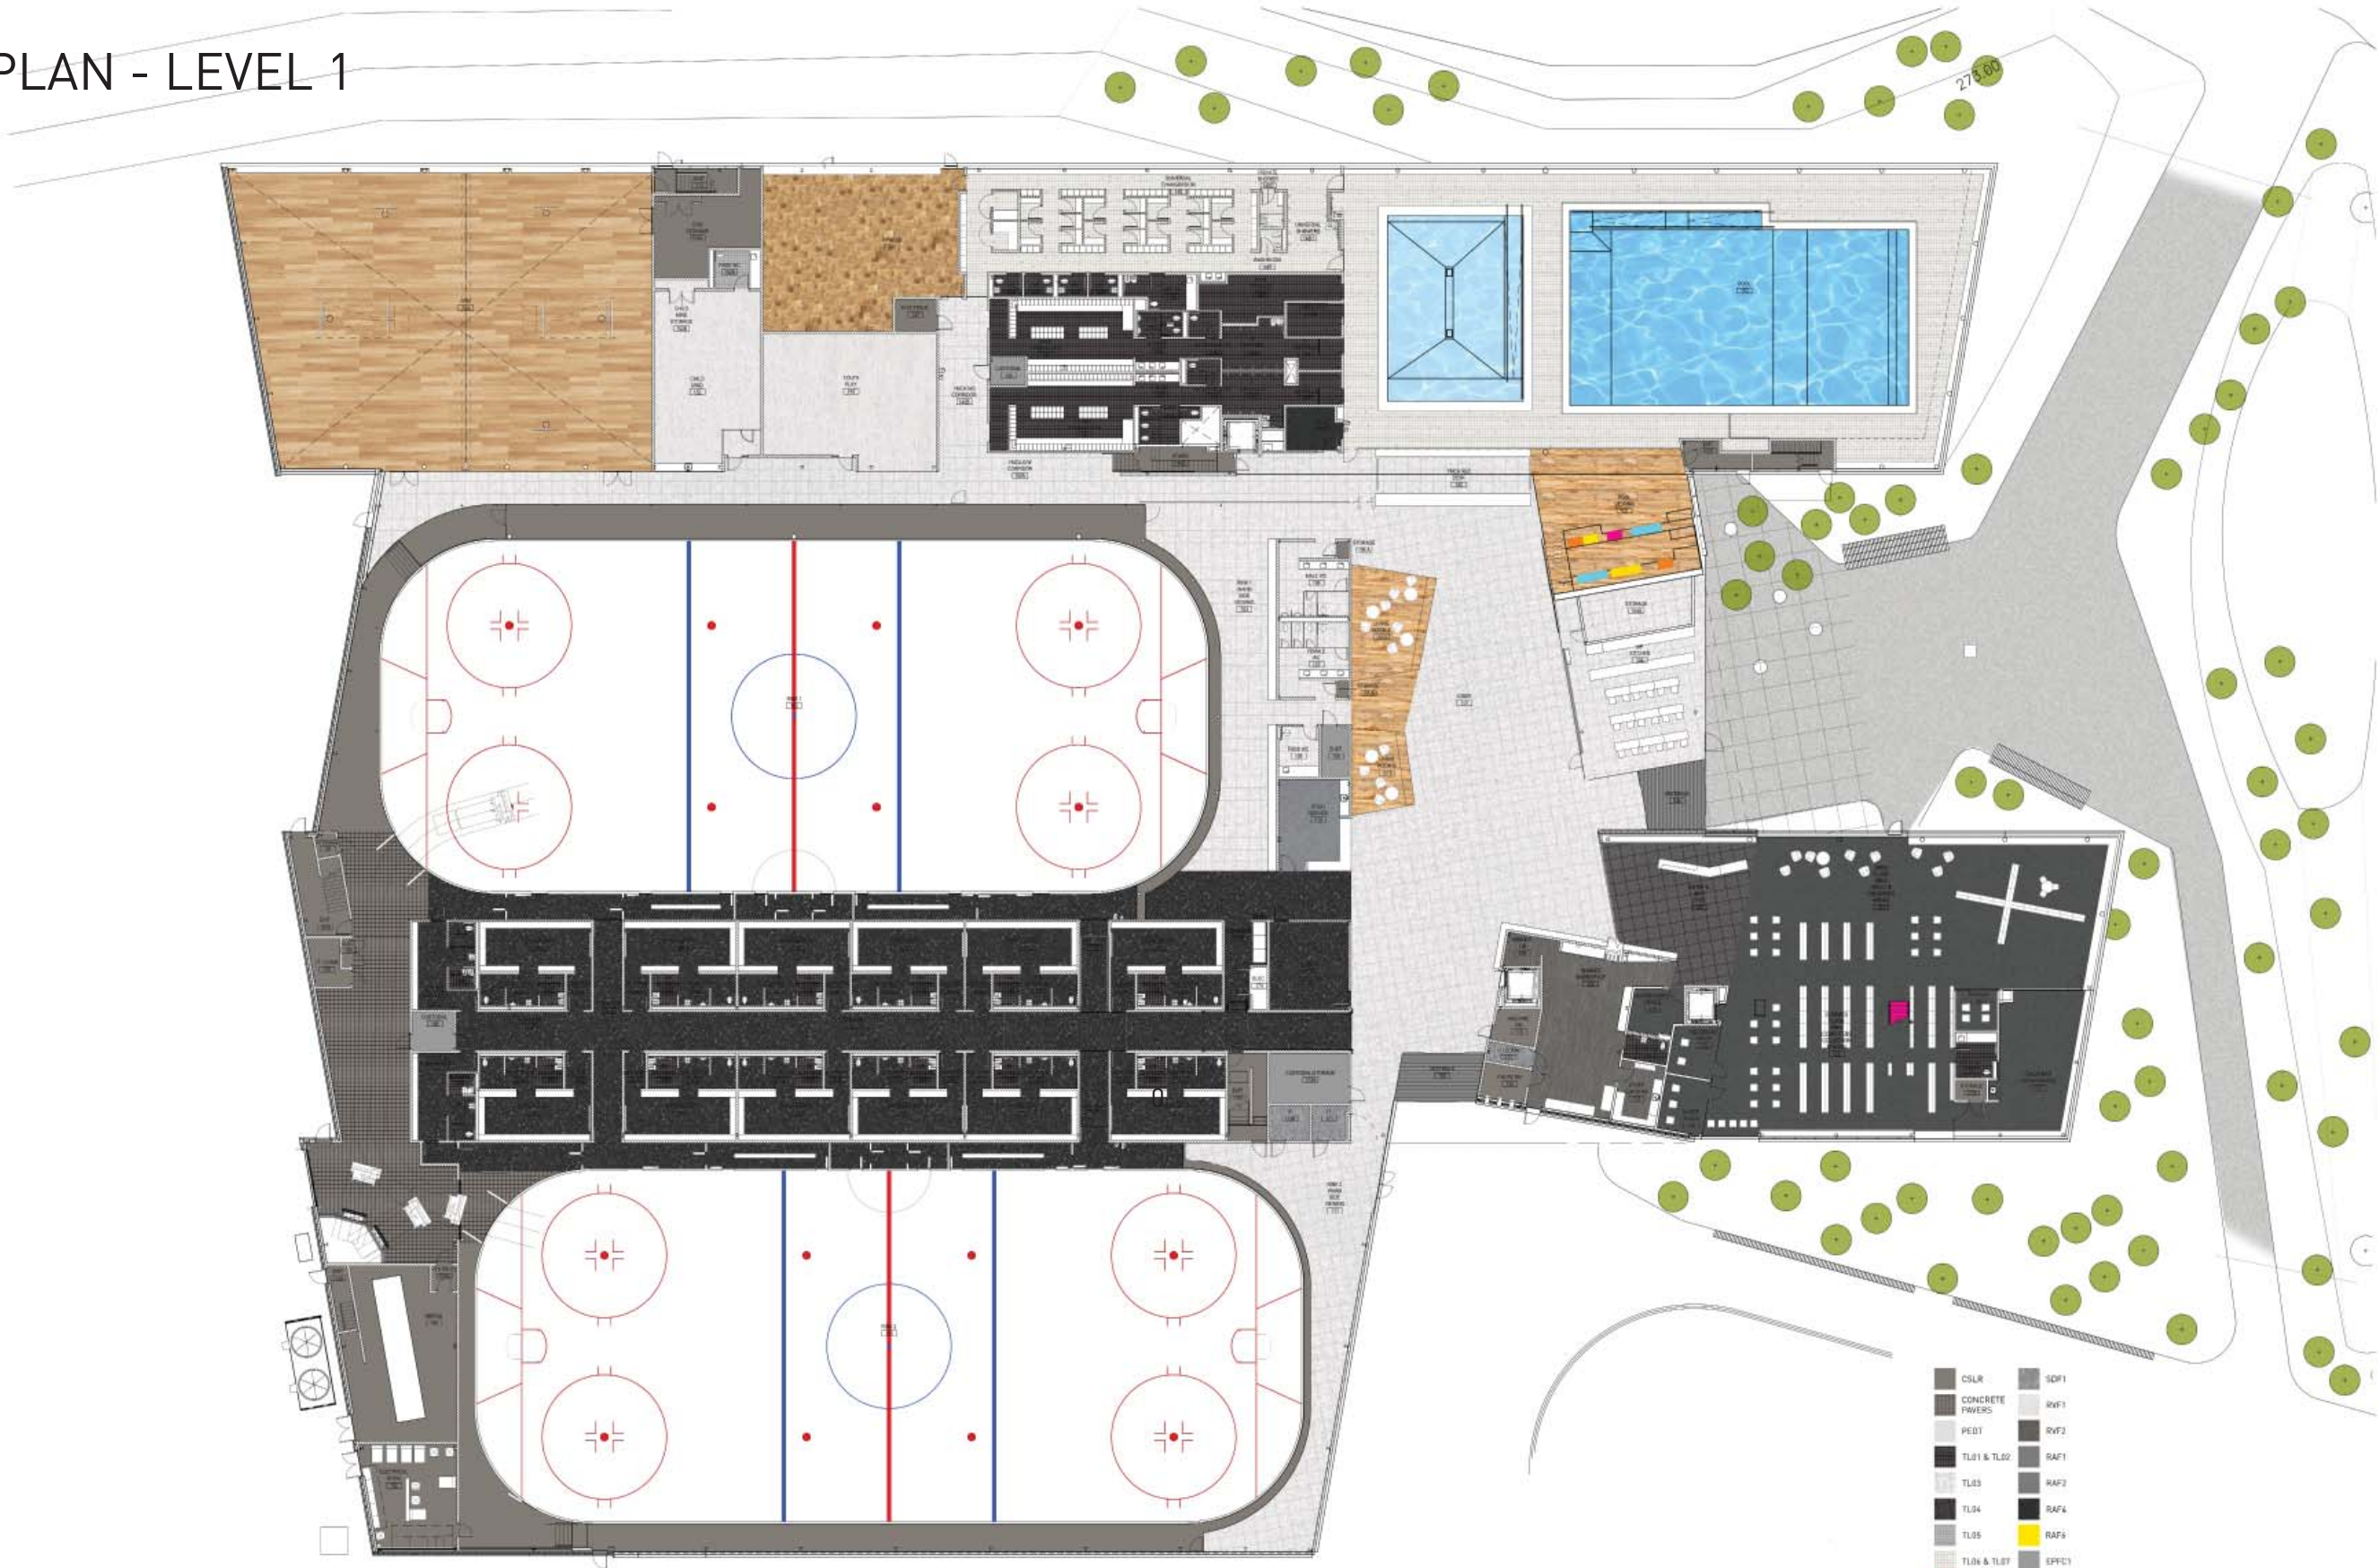

PLAN - LEVEL 2

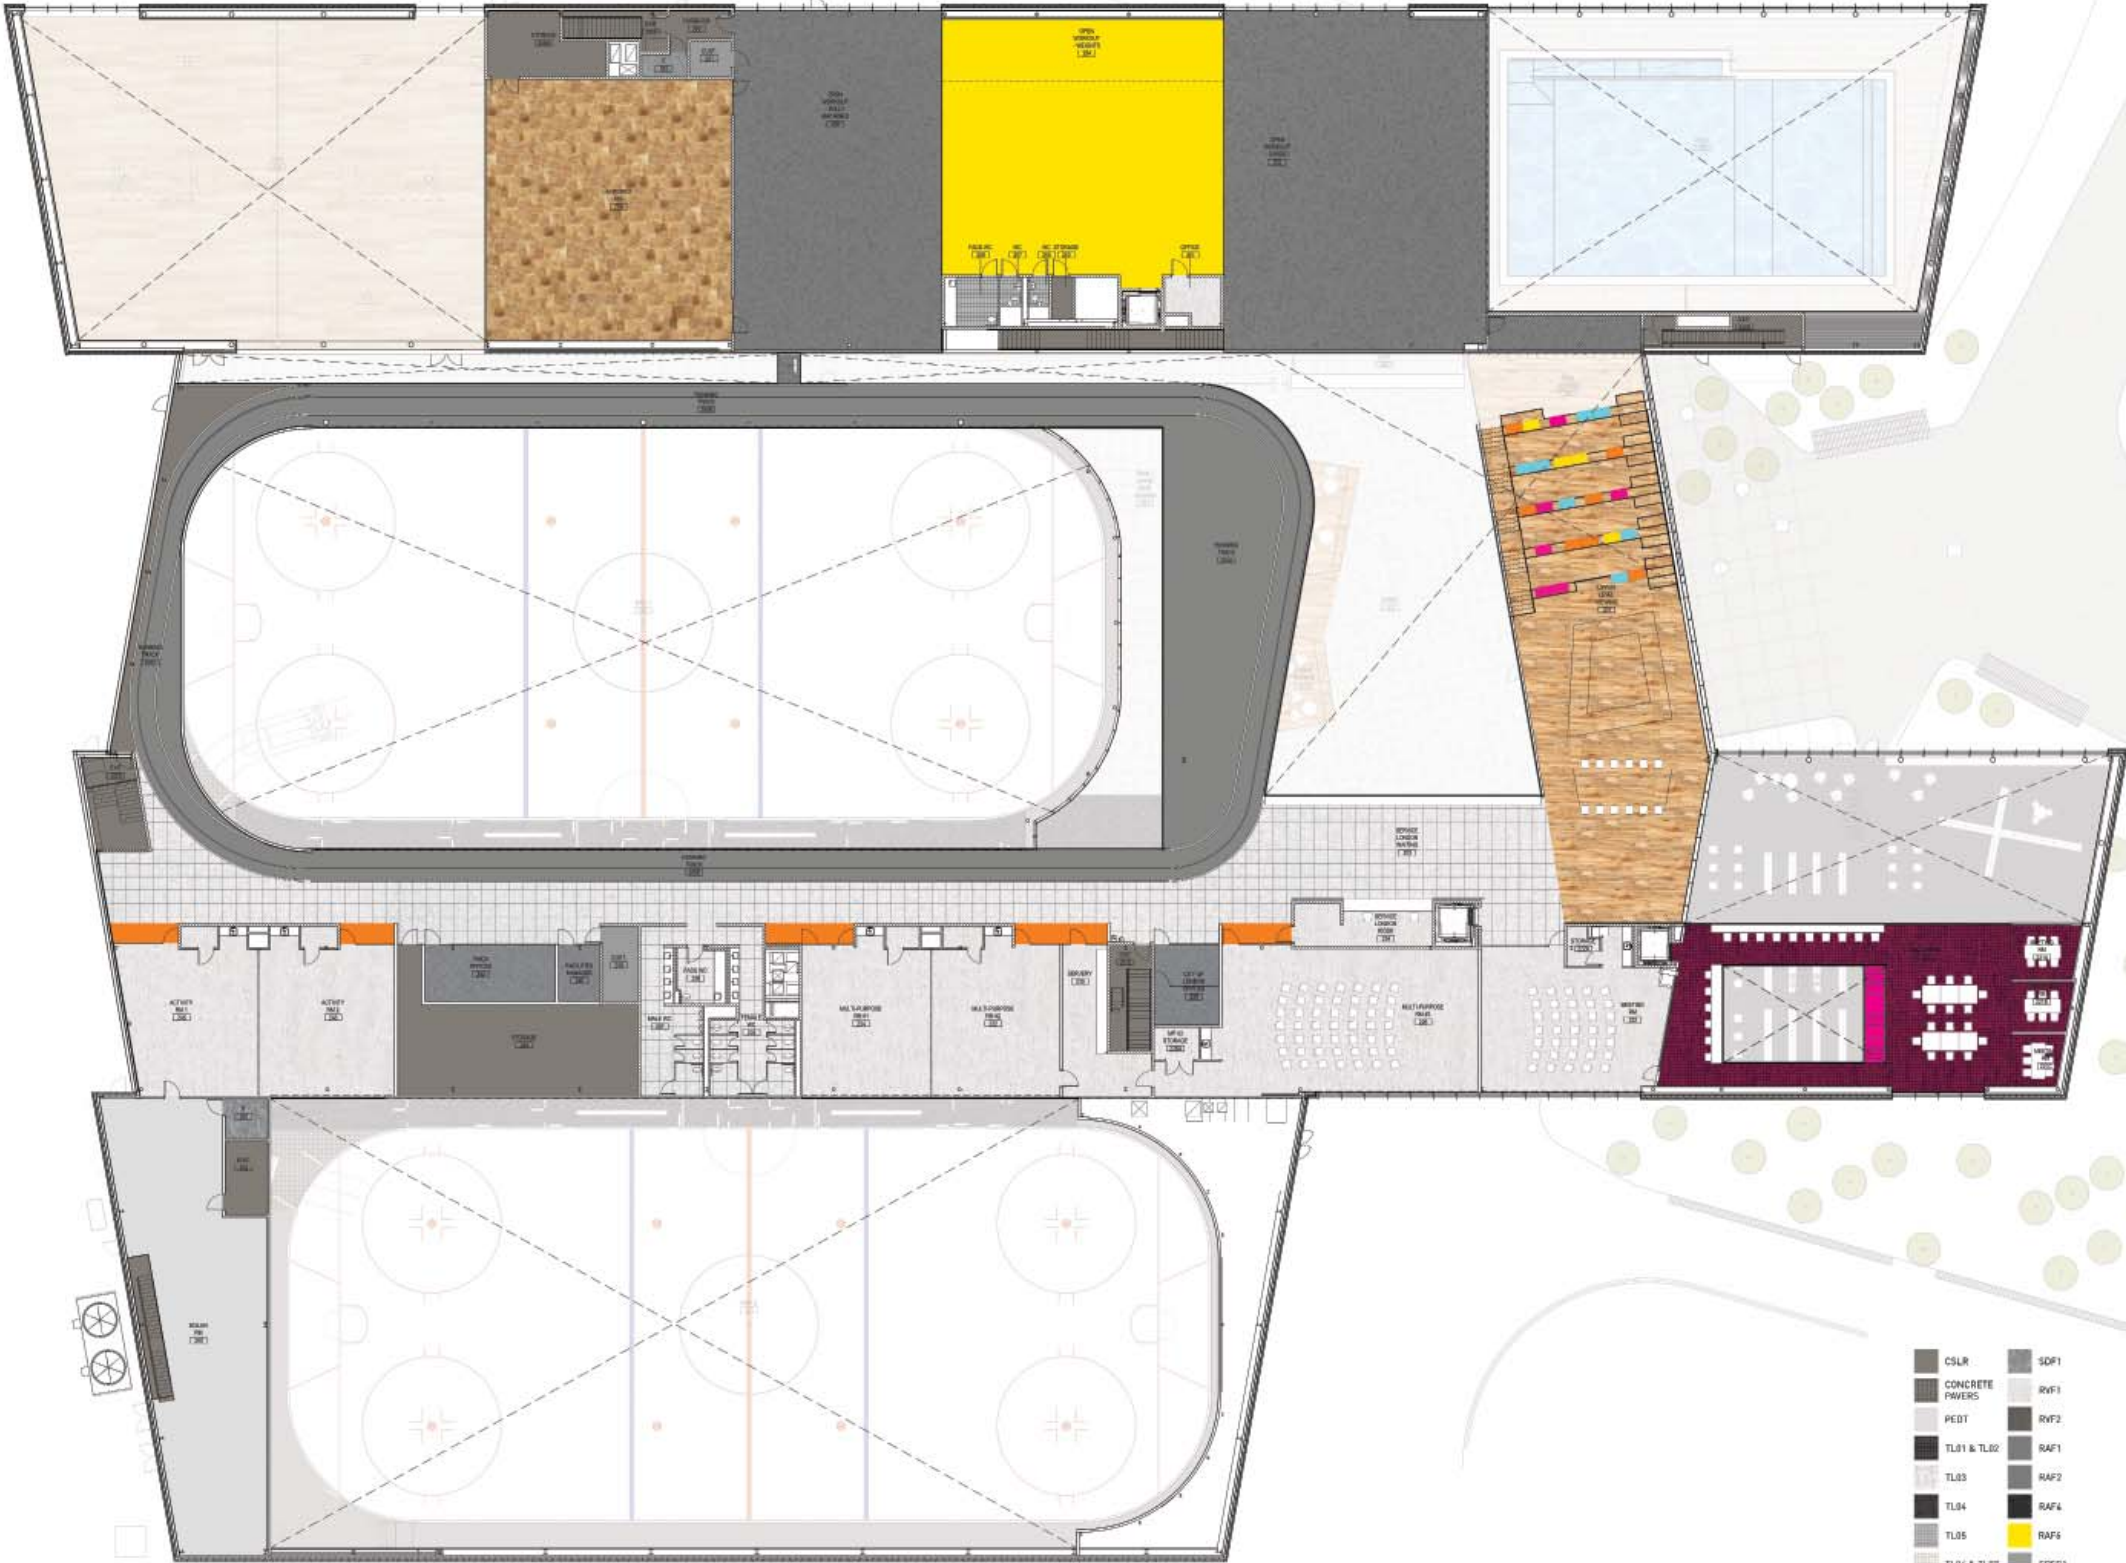

CSLR	SDF1
CONCRETE PAVERS	RWF1
PED1	RWF2
TL01 & TL02	RAF1
TL03	RAF2
TL04	RAF4
TL05	RAF5
TL06 & TL07	EPFC1
RST2	CPT1
RST3	CPT2
SPT1	CPT3
WDF1	PEDMAT
WAF1	
WAF2	

