




LANDSCAPE PLAN
SCALE = 1:250

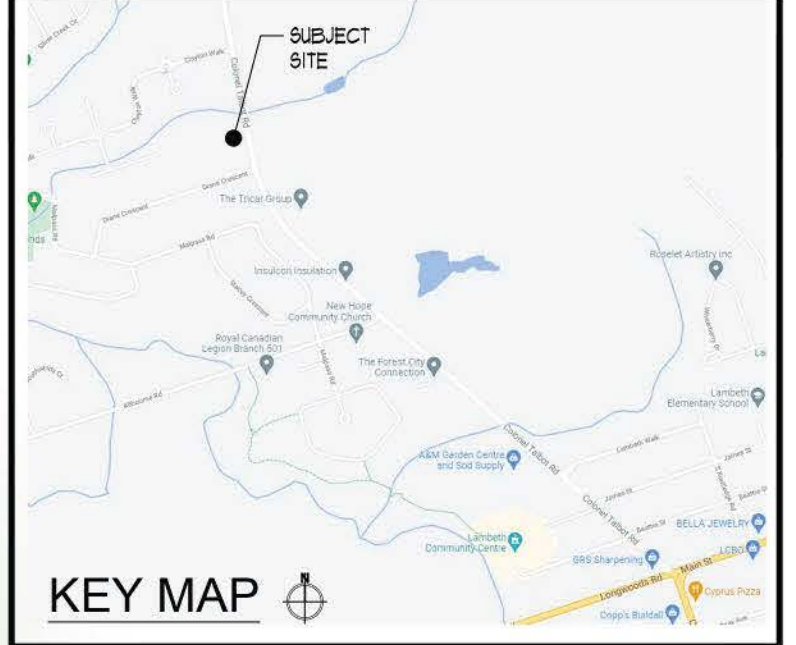


ALL DRAWINGS REMAIN THE PROPERTY OF THE LANDSCAPE ARCHITECT AND SHALL NOT BE REPRODUCED OR REUSED WITHOUT THE LANDSCAPE ARCHITECTS WRITTEN PERMISSION.

THIS DRAWING SHALL NOT BE USED FOR CONSTRUCTION OR TENDER PURPOSES UNLESS SIGNED AND DATED BY BARRY R. MURPHY, O.A.L.A. C.S.L.A. LANDSCAPE ARCHITECT, LONDON, ONTARIO (519) 867-3322.

Barry R. Murphy, O.A.L.A. C.S.L.A. DATE

DATE	DESCRIPTION	No.
OCT2021	ISSUED FOR PRESENTATION	3.
OCT2021	ISSUED FOR REVIEW	2.
OCT1921	ISSUED FOR REVIEW	1.

PLOTTING INFORMATION
PLOTTED DATE = OCT2021
PLOTTED SCALE = 1:1

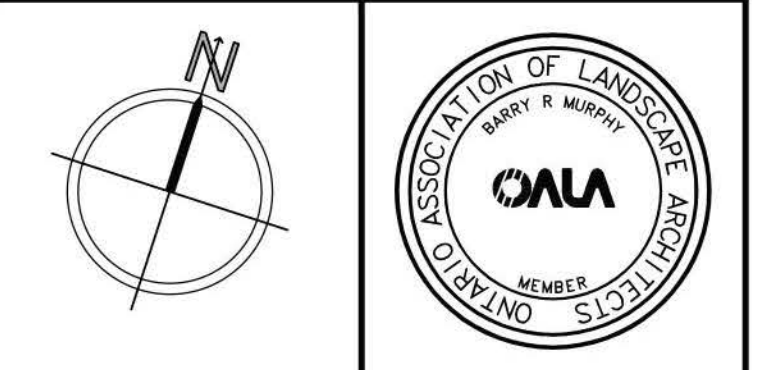

PROJECT TITLE:
PROPOSED RESIDENTIAL
3637 COLONEL TALBOT ROAD
LONDON, ONTARIO

DRAWING TITLE:
PRESENTATION PLAN

DATE: OCTOBER 2021	SCALE: AS NOTED	DRAWING No. P-1
DRAWN: RKL/A Inc.	CHECKED BY: BRM	
PROJECT No. 21-259Le		