



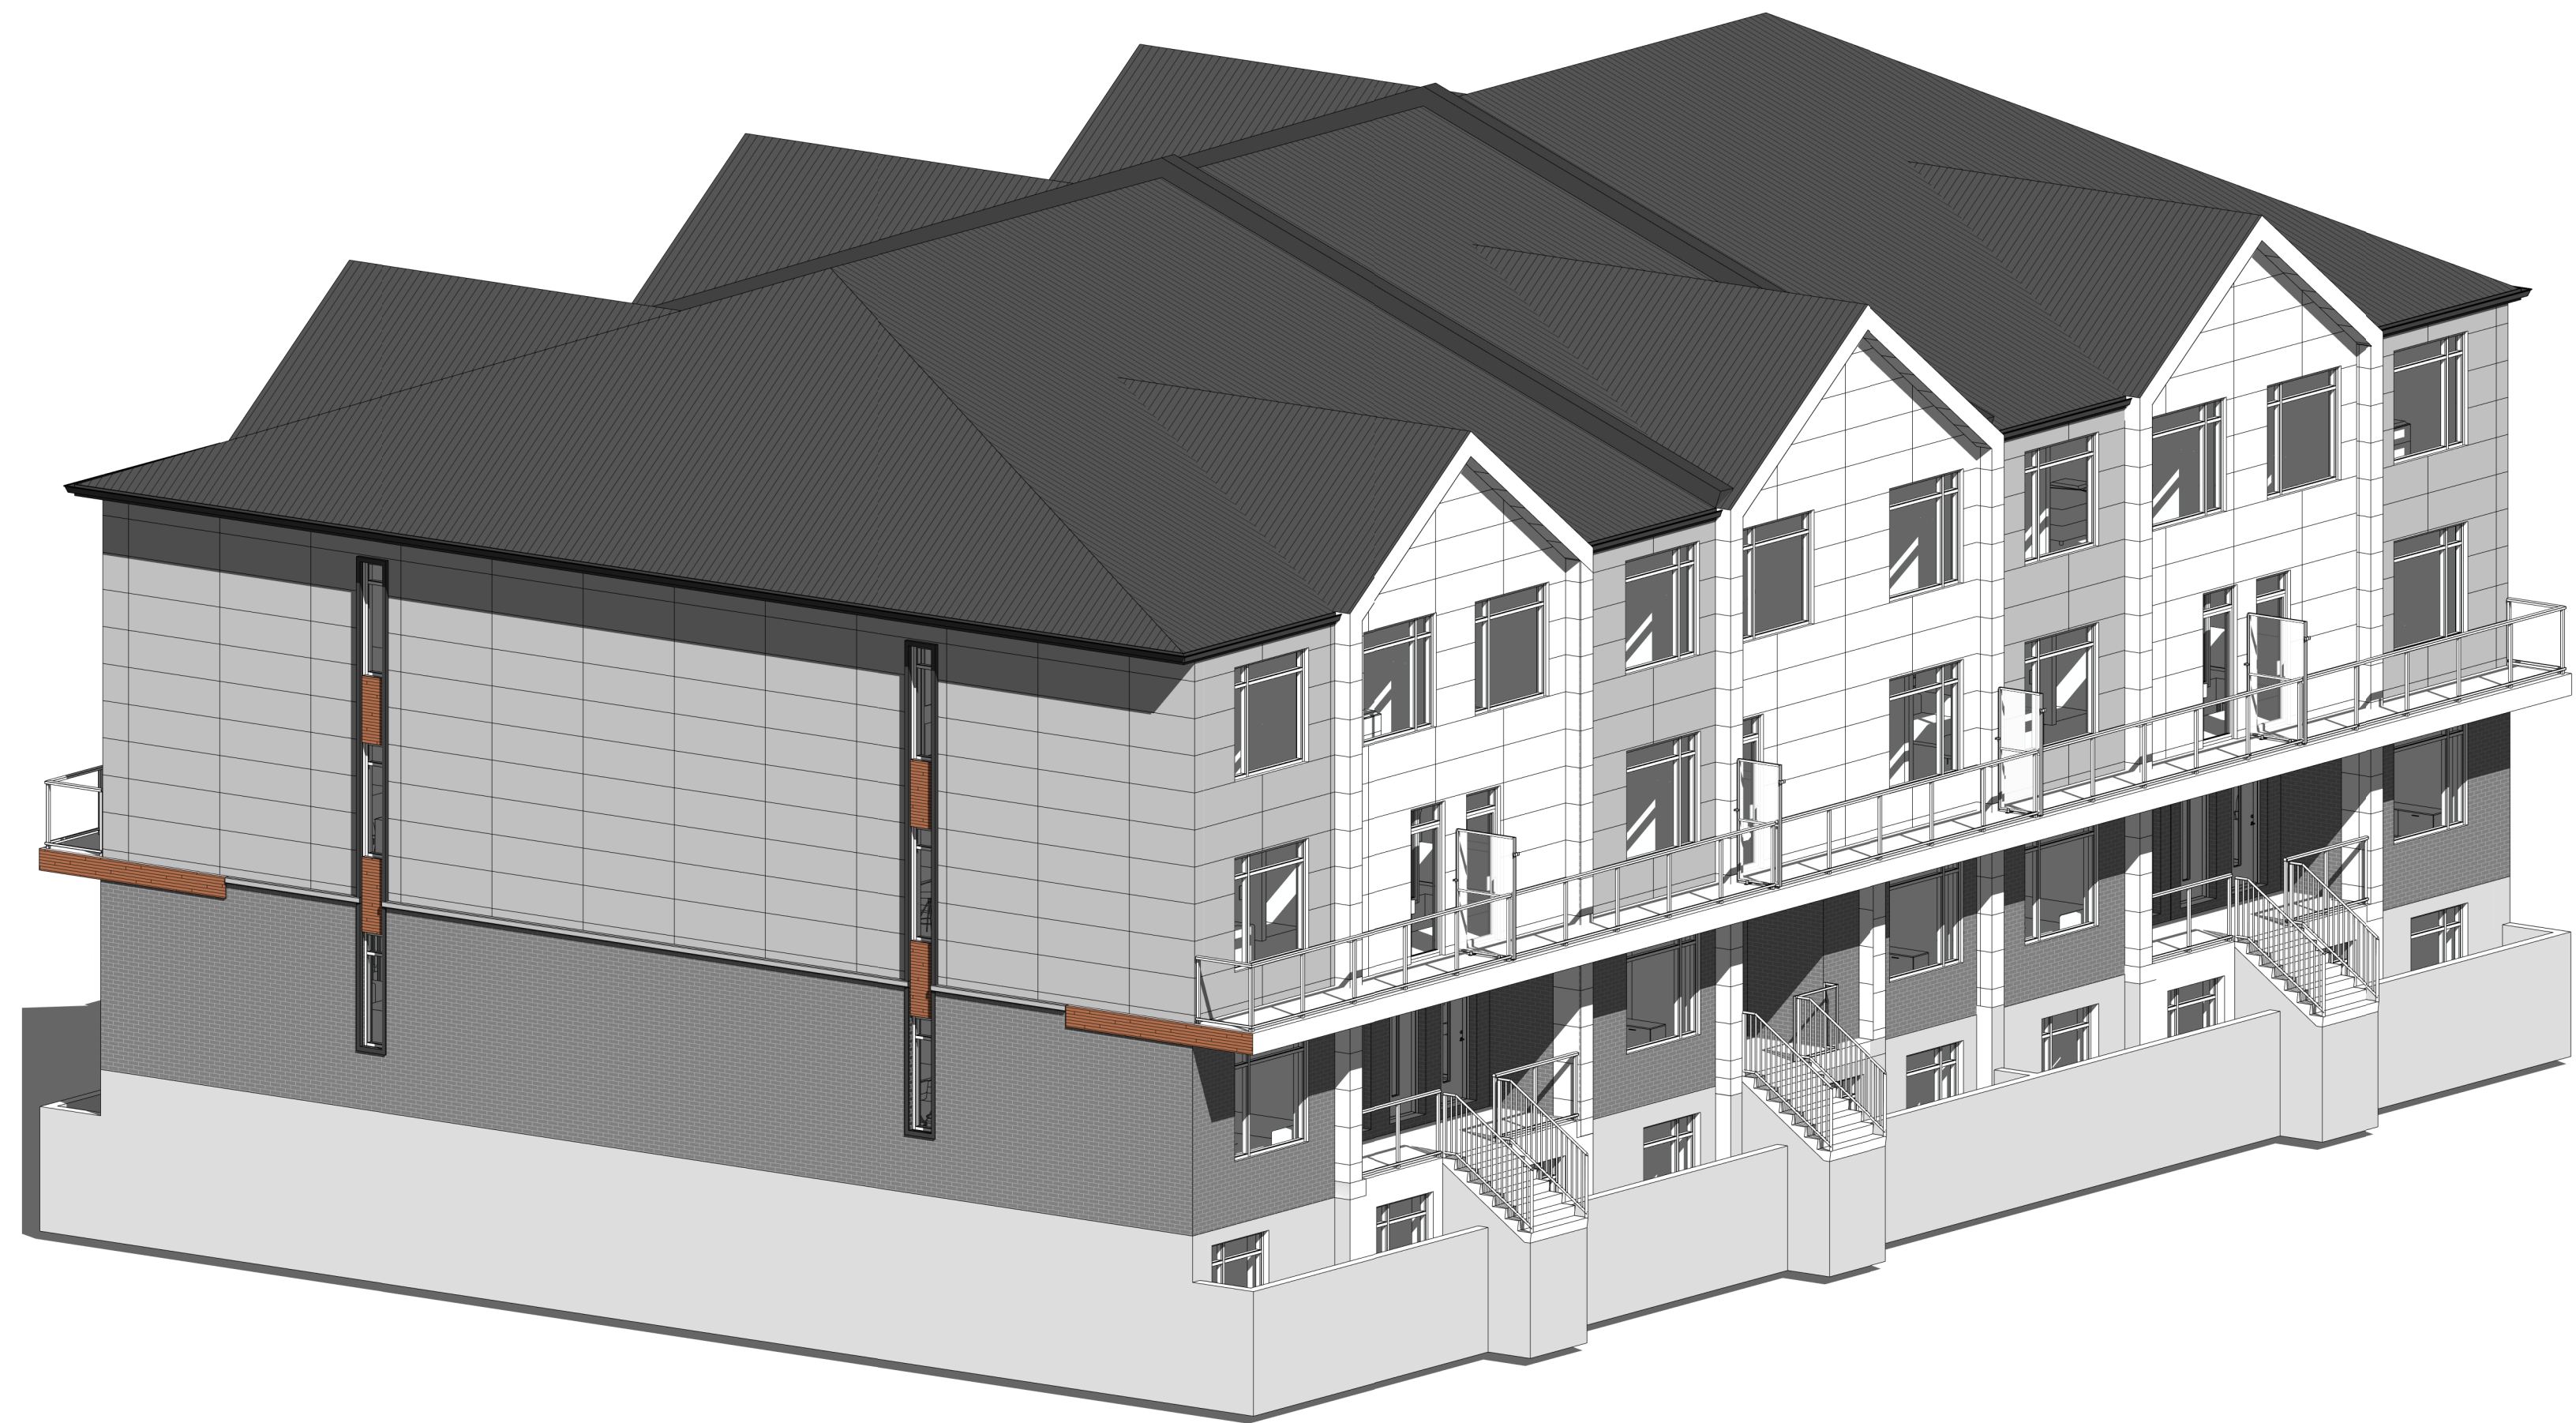

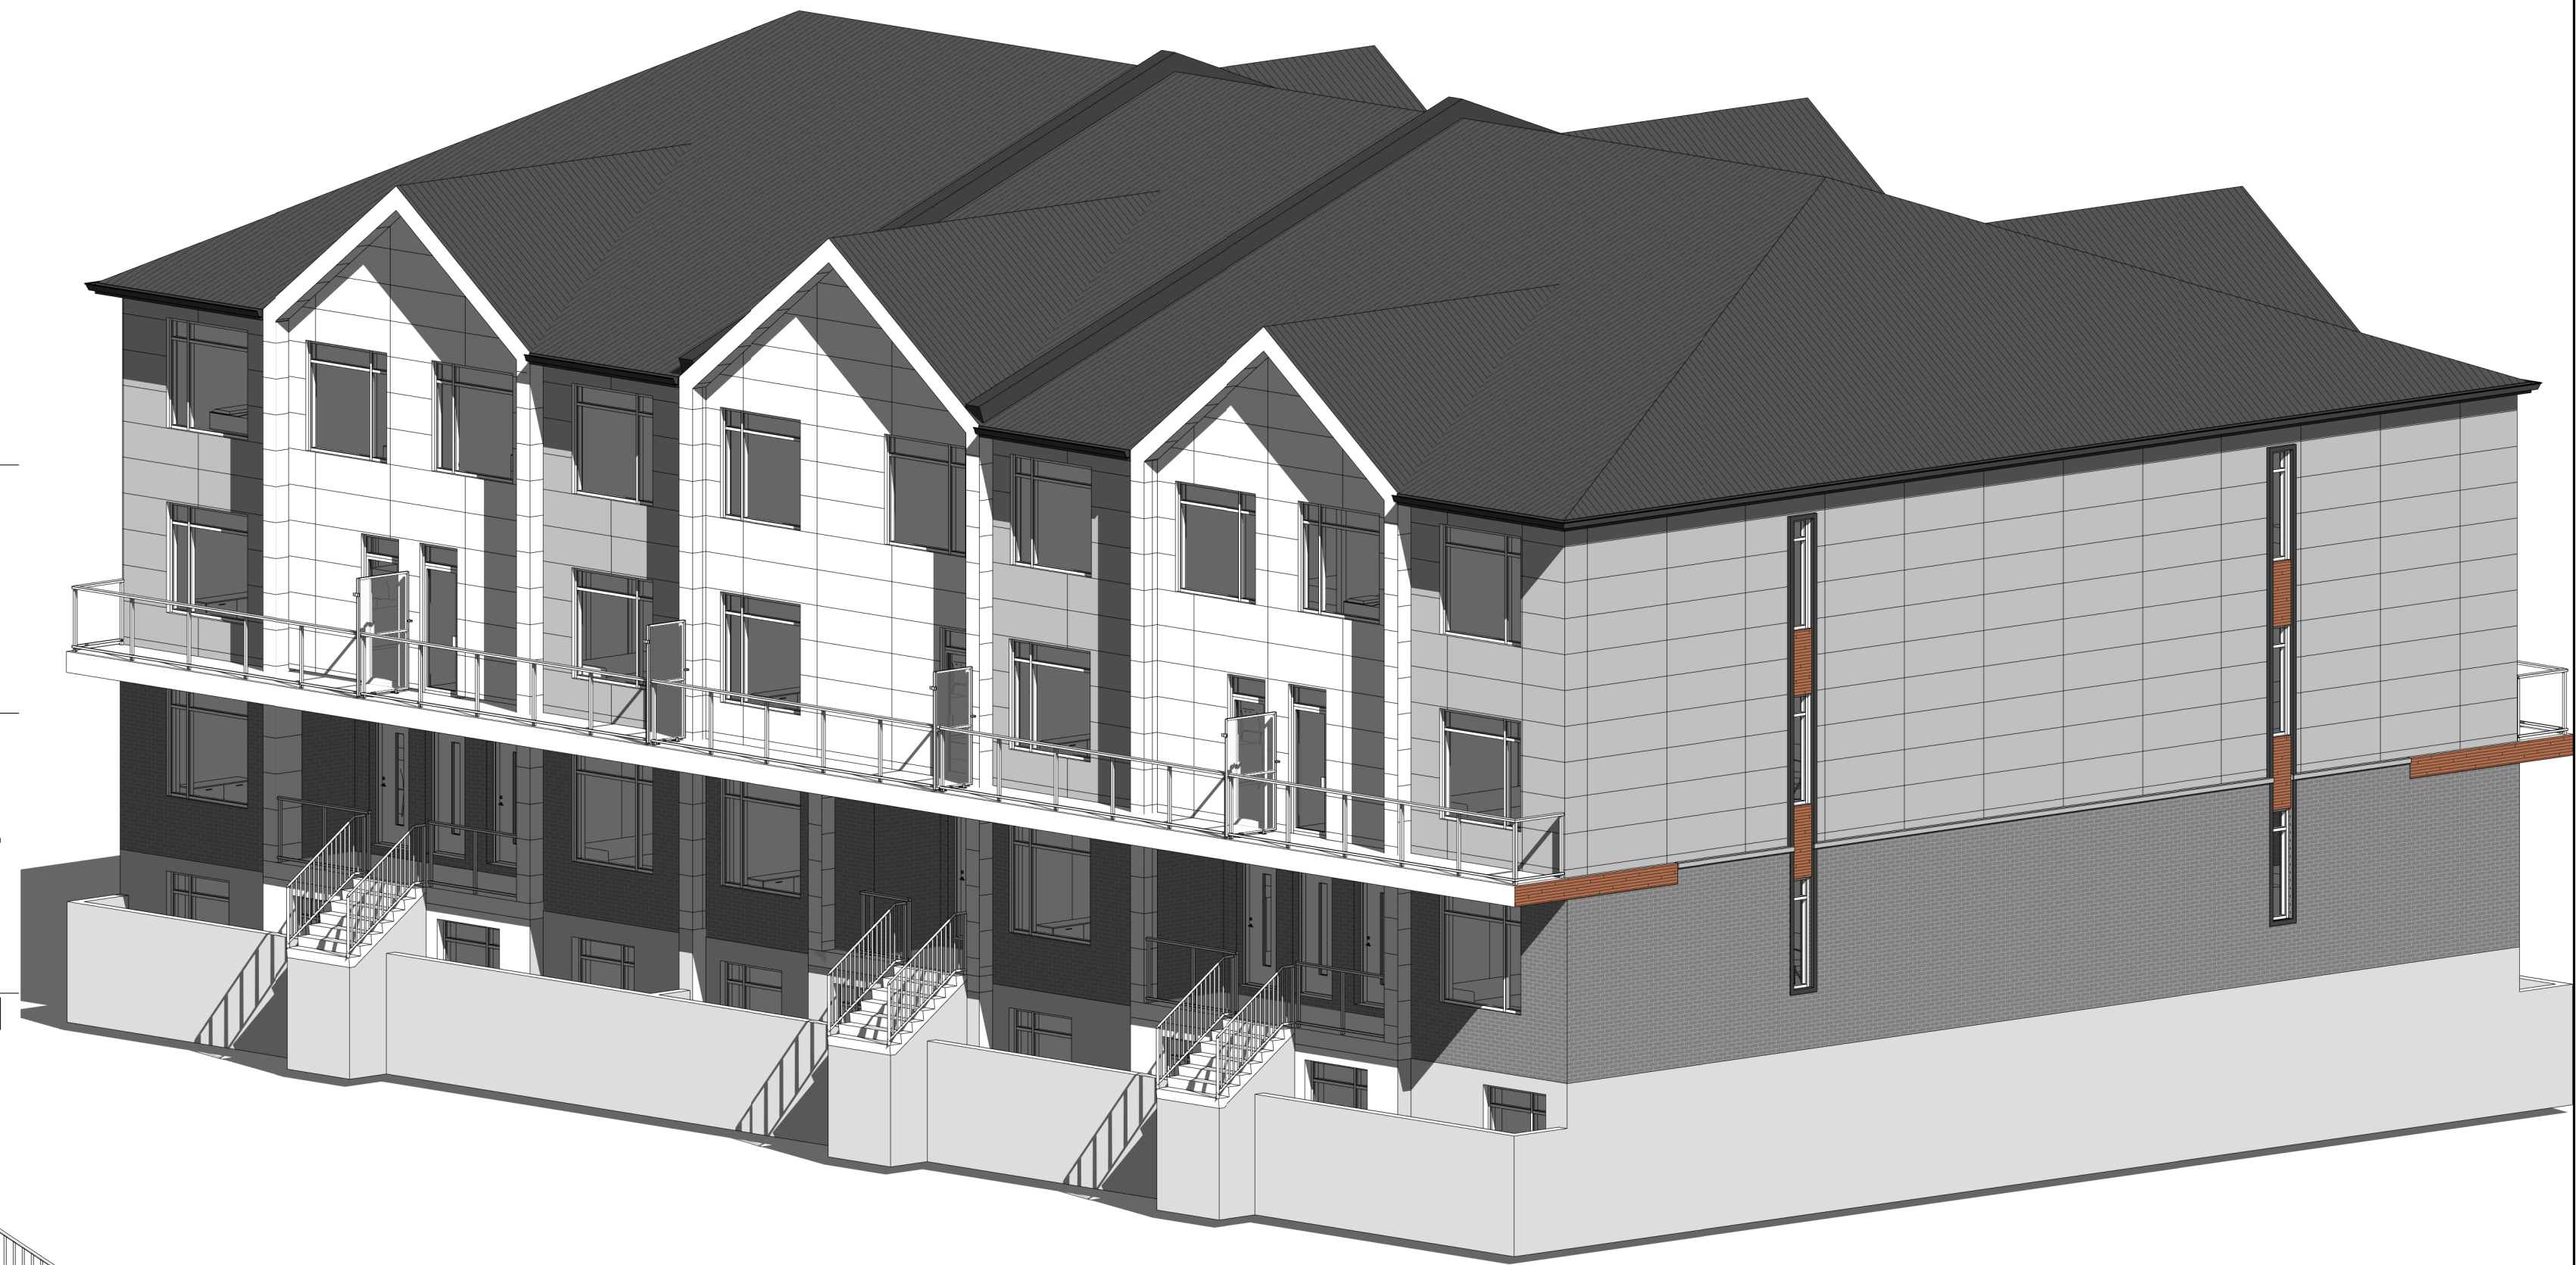



**LEFT ELEVATION**  
SCALE = 3/16" = 1'-0"



**RIGHT ELEVATION**  
SCALE = 3/16" = 1'-0"

**GENERAL NOTES**

- IT IS THE RESPONSIBILITY OF THE APPROPRIATE CONTRACTOR TO CHECK AND VERIFY ALL DIMENSIONS ON SITE AND REPORT TO CHECK AND VERIFY ALL DIMENSIONS TO STRIK BALDINELLI MONIZ LTD.
- ALL CONTRACTORS MUST COMPLY WITH ALL PERTINENT BUILDING CODE REGULATIONS AND BYLAWS HAVING JURISDICTION.
- THIS DRAWING MUST NOT BE USED FOR CONSTRUCTION UNTIL IT HAS BEEN SIGNED BY STRIK BALDINELLI MONIZ LTD. AND A BUILDING PERMIT HAS BEEN ISSUED.
- CONSTRUCTION TO BE ACCORDING TO BEST COMMON PRACTICE.
- DO NOT SCALE DRAWINGS. WHEN REQUIRED REQUEST WRITTEN VERIFICATION OF DIMENSIONS WITH STRIK BALDINELLI MONIZ LTD.


- ALL DRAWINGS & SPECIFICATIONS ARE THE PROPERTY OF STRIK BALDINELLI MONIZ LTD. & MUST BE RETURNED UPON COMPLETION OF THIS PROJECT.
- THIS DRAWING & ALL DETAILS ARE FOR THIS PROJECT ONLY AND SHOULD NOT BE USED FOR ANY OTHER WORK.
- CONTRACTOR IS FULLY RESPONSIBLE FOR MATTERS AFFECTING CONSTRUCTION.
- ANY MATERIAL ALTERNATIONS CARRIED OUT DURING CONSTRUCTION BY THE CONTRACTOR OR ASSOCIATED SUB-CONTRACTOR SHALL BE CONFIRMED WITH THE ENGINEER PRIOR TO INSTALL FAILURE TO DO SO RESULTS IN FULL CONTRACTOR RESPONSIBILITY FOR SYSTEMS EFFECTED.

**DETAIL SYMBOL**



A - DETAIL NUMBER  
B - LOCATION/DETAIL SHEET

**ELEVATION SYMBOL**

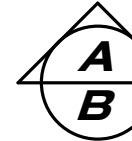

A - ELEVATION NUMBER  
B - LOCATION/DETAIL SHEET

**CONSULTANT:**

**sbm** STRIK BALDINELLI MONIZ  
PLANNING - CIVIL - STRUCTURAL - MECHANICAL - ELECTRICAL  
1599 Adelaide St. N. Unit 301, London, Ontario, N6X 4E8  
Tel: (519)-471-6667 Fax: (519)-471-0034  
Email: sbm@sbmtd.ca

Approver

**PROJECT/CLIENT:**

**MASAR DEVELOPMENTS**  
**BLOCK A**  
**1467 WHARNCLIFFE RD.**

**DRAWING TITLE**

**ELEVATIONS**

No.	Date	Issued/Revision	PROJ. NO.	23-0240	DRAWING NO.
1	2023.03.08	ISSUED FOR CLIENT REVIEW	SCALE	AS NOTED	<b>A3.1</b>
2	2023.04.14	ISSUED FOR CLIENT REVIEW	DATE	2023.06.01	
3	2023.06.01	ISSUED FOR URBAN DESIGN REVIEW	DRAWN	FKG	
			DESIGNED	ZRJE	
			CHECKED	JC	REVISION NO. 3