Stantec Consulting Ltd. 600-171 Queens Avenue, London ON N6A 5J7



March 9, 2023 File: 1614-13622

Attention: Mr. Ali Soufan York Developments 303 Richmond Street London ON N6B 2H6

Dear Mr. Soufan,

Reference: Sanitary Servicing Analysis

Bostwick Residential Neighbourhood, City of London

PURPOSE

This report has been prepared in support of current and future draft plan applications by York Developments for the South-West Area of London. This report presents a detailed breakdown of the sanitary servicing for the South West area of London. This area has been studied extensively by both the City and by Development interests in the area. Over time, some of the trunk sanitary infrastructure has been constructed and some of the planning for the routing of future sewers has been modified. To date, these modifications have not been unified into a single planning document to ensure that all of the currently undeveloped lands in South West London have been properly accounted for. The purpose of this report, in particular, is to bring all of that information together into a single document in order to provide the City with a holistic look at sanitary servicing for the undeveloped lands in the South West area and to provide a template for all development applications moving forward.

EXISTING SANITARY OUTLETS

Since the completion of the South West Area Plan, the City of London and the Development community have made significant investments in infrastructure to service the south west area. Sanitary outlets have that have been extended into the undeveloped areas of this plan are catalogued as follows.

Southdale Road Outlet

Construction of a sanitary sewer on Southdale Road to accept flows from the new Community Centre and other future development in 3080 Bostwick was completed in 2016. This sewer connects into an existing trunk sewer at the intersection of existing sewer at Farnham Road and Dalhousie Drive which discharges into the Westmount Sanitary Sewer System. Capacity in this sewer is limited. The removal of the Crestwood Pumping Station and the redirection of flows in the Crestwood West area sent flows downstream to the newly constructed Colonel Talbot Pumping Station. The redirection of these flows created 26.5 l/s of capacity in the Westmount Sanitary Sewer system which has been allocated to growth in 3080 Bostwick.

Bradley Avenue Outlet

The City of London extended the existing Wonderland Road sewer northerly on Wonderland Road to service the proposed Casino Lands on Wonderland Road in 2019. With the extension of this sewer, an opportunity was created to ensure that sewer had sufficient depth and capacity to receive flows from a portion of the Bostwick West area. Through discussions between the City, Stantec and the effected landowners, York Developments and the Muslim Association of Canada, the sewer was constructed to the intersection of Wonderland and Bradley Ave. A future extension to this sewer along Bradley Avenue crossing the Hydro One corridor will be required.

The as-constructed drawings for the Wonderland Road Sanitary Sewer Extension show the catchment area in Bostwick West as Ext 1A (5.27 ha, 527 pop) and Ext 1B (19.47 ha, 2615 pop) and has allowed capacity to receive 24.74 ha of catchment area at a population of 3,142. Total peak flow capacity for this catchment area is calculated at **31.12 l/s**.

Exeter Road Outlet

Construction on the Wonderland Road trunk sanitary sewer was completed in 2018 which extended that sewer up Wonderland Road and along Exeter Road to approximately 125m east of the intersection of Wharncliffe Road. The Exeter Road sewer was originally intended to receive flows from the entire Bostwick West area, however, with the construction of the Bradley Avenue Outlet noted above, this sewer has a reduced catchment area.

The as-constructed drawings for the Southwest Area Trunk Sanitary Sewer – Phase 3 show this catchment area as Ext 4 and has allowed capacity to receive 172.36 ha of catchment area at a population of 22,347. Noting that the Bradley Avenue outlet could redirect some of these flows into the system on Wonderland Road, the area from Bostwick East now contributing to the Bradley Avenue trunk could be removed from the capacity of the Exeter Road outlet. Thus the capacity of this sewer could be reduced to 147.62 ha of catchment area at a population of 19,205. For the scenario, total peak flow capacity for this catchment area is calculated at **149.44** I/s.

Campbell Street Outlet

The Campbell Street sub-trunk sewer is a branch of the Wonderland Road Trunk Sanitary sewer. This sewer was constructed in 2015 and 2016 and connects to the Wonderland Trunk sewer at Hamlyn Street. The sub-trunk extends along Hamlyn to Campbell Street where it was constructed northerly to service existing development in Lambeth along with growth north of Lambeth as far north as Royal Magnolia Avenue.

This outlet splits at Beattie Street with one subtrunk continuing northerly along Campbell Street. This branch is currently constructed to the intersection of Ayrshire Avenue and has capacity to receive 855.29 ha of catchment area at a population of 46,819. Total peak flow capacity for this catchment area is calculated at 371.09 **I/s**.

The other branch is constructed easterly along Beattie Street and eventually terminating at the north end of Savoy Street just north of the intersection of Bakervilla Street and has capacity to receive 73.10 ha of

catchment area at a population of 3972. Total peak flow capacity for this catchment area is calculated at 42.58 *l/s*.

Colonel Talbot Pumping Station

The Colonel Talbot Pumping Station was completed in 2021 and is located on the east side of Colonel Talbot Road, north of Royal Magnolia Avenue. The station was constructed to receive flows from existing and new development generally west of Bostwick Road and north of Royal Magnolia Avenue to the west limit of the urban growth boundary and to the north to include existing developed areas north of Southdale Road. The construction and commissioning of this station caused the decommissioning of the Crestwood Pumping Station, the Westfield Village Pumping Station and the North Talbot Pumping Station and consolidated flows to this station which in turn sends flows north eventually discharging to the Oxford PCP.

SANITARY CRITERIA

In order to determine the sanitary populations and flows, information was taken from various sources. For the lands within the 3080 Bostwick property, York Developments had advanced concept plans for each of these blocks. These concept plans showed densities higher than the City criteria so the concept plan unit counts were used in these blocks as outlined further in this report. Where concept plans were not available, draft plan and/or land use designations were used in conjunction with the following design criteria as per City of London standards:

| Low Density Residential | 30 units/hectare | 3 people/unit |
|---|-------------------|-----------------|
| Medium Density Residential – Street Towns | 30 units/hectare | 2.4 people/unit |
| Medium Density Residential | 75 units/hectare | 2.4 people/unit |
| Medium Density Apartments | 100 units/hectare | 1.6 people/unit |
| High Density Residential | 300 units/hectare | 1.6 people/unit |
| Residential Commercial | 185 units/hectare | 1.6 people/unit |

Design Flow – 230 litres/capita/day

Infiltration Allowance – 0.1 litres/second/hectare

March 9, 2023 Mr. Ali Soufan Page 4 of 16

Reference: Sanitary Servicing Analysis Bostwick Residential Neighbourhood, City of London

PROPOSED SANITARY SERVICING STRATEGY

Sanitary Servicing for the Campbell Street Sewer

The planned trunk sanitary sewer extension is shown on the attached figure and is intended to follow a westerly route along Fallingbrook Road before connecting with Royal Magnolia Avenue at the intersection of Castle Oaks Street. This trunk will continue northerly through Area 11 and connect to the Colonel Talbot Pumping Station. The intention of this connection is to provide an emergency relief to the pumping station and to provide the City with the ability to shunt flows away from the Oxford PCP to the Greenway PCC.

The interim servicing strategy for the initial phases of the W3 subdivision is to extend the existing sewer along Campbell Street from it's current terminus at Ayrshire Avenue into the W3 subdivision. This will provide an outlet for several of the catchment areas on an interim basis as outlined in the following sections until a main sewer from W3 subdivision is connected to the Colonel Talbot Pumping Station via a connection to the trunk sewer on Colonel Talbot Road that feeds the pumping station.

This report does not include an assessment of the catchment areas with Auburn Development's Heathwood subdivision as these catchments are defined in the detailed design drawings for that subdivision.

Area 1 Catchment

This catchment area has generally been referred to as 3080 Bostwick Road and has been the subject of a variety of servicing reports issued by Stantec on behalf of York Developments. The discharge point for these lands is the existing sanitary sewer on Southdale Road at Farnham Ave. The table below outlines the various land uses within the catchment area and is based on the current concept plans advanced by York Developments for the individual blocks. (see attached detailed calculations for this area)

As noted during recent discussions, the maximum allowable peak flow from this area, including the Community Centre is 26.5 L/s, which after removing the 7.5 L/s for the Community Centre, leaves 19.0 L/s (1968 population) for the remaining development. Within the current draft plan, which exists of Blocks 1 through 6 and the streets, as noted by the Interim Population totals, blocks 1 through 5 generate 17.03 L/s, which is within the capacity alotted and the subdivision has the capacity to proceed. Block 6 flows south to the Bradley Avenue Outlet.

Ultimately, Block 7, which is not within the draft plan, could provide flows to this system as there is no other outlet available for this block. In order to provide capacity for Block 7, it is proposed that Block 5 flows be redirected to either Area 2 (Bradley Ave Sewer) or Area 3(Exeter Rd Sewer), and in doing so, allow for development of Block 7. Block 7 would be restricted to 476 apartment units or 762 people, bringing the total flows for Blocks 1,2,3,4 and 7 to 19 L/s. This is outlined in the Ultimate Population column below.

| | Area (ha) | Units | | Density | Interim Population | Ultimate Population |
|---|--------------|-------------|-----------------------|--------------------|-----------------------|---------------------|
| Severance Block - SE | | 370 | apartment units | 1.6 ppu | 592 | 592 |
| corner of Southdale and Bostwick (Block 1) | 1.54 | 2397 | m2 gfa commercial | see note below | 96 | 96 |
| Draft Dlam Dlask 0 | 0.00 | 144 | apartment units | 1.6 ppu | | |
| Draft Plan - Block 2 | 0.92 | 20 | townhouse units | 2.4 ppu | 278 | 278 |
| Severance Block - SE corner of Southdale and Street 'A' (Block 3) | 1.124 | 150 | apartment units | 1.6 ppu | 240 | 240 |
| Draft Plan - Block 4 | 0.636 | | Park | | | |
| Severance Block - SE corner of Southdale and | 1.137 | 324 | apartment units | 1.6 ppu | | |
| Street 'B'(Block 5) | 1.107 | 255.4 | m2 gfa commercial | see note below | 529 | |
| Streets 'A', 'B', 'C' | 2.341 | | Road allowance | | | |
| Block 7 - south of Street 'C' west of the Thornicroft | 1.936 | 0 | townhouse units | 2.4 ppu | | |
| C west of the mornicroft | | 476 | apartment units | 1.6 ppu | | 762 |
| Total | 9.63 | | | | 1735 | 1968 |
| Commercial and office dens conversion giving 25 persor | • | • | • | s/ha at a 25% cove | rage. The | |
| Peaking factor includes an | equivalent p | opulation o | of 680 to account for | the community cer | itre. | |

Area 2 Catchment

The Area 2 Catchment represents lands which are serviced either east to the Bradley Avenue sanitary sewer described in previous sections or south to the Exeter Road sewer. These lands represents residential lands in the central portion of the Bostwick West area and include the lands at 457 Southdale Road which are currently owned by the Muslim Association of Canada and are intended to be developed as a mosque and community centre.

In order to provide a sanitary outlet to this area, the existing sewer on Wonderland Road will need to be extended along Bradley Avenue across the Hydro corridor. It should be noted that this sewer was placed an at elevation to service the lands delineated in Area 2 but that the sewer lacks sufficient depth to cross the Thornicroft drain and thus cannot be used as a discharge for lands west of the Thornicroft.

The table below outlines the various land uses within the catchment area. Based on these calculations, this area is expected to generate **25.1** *I/s* under peak flow conditions.

| | Area (ha) | Units | | | Density | Population |
|--|-----------|-------|--------------------|-------------------------------------|----------|------------|
| Medium Density | 4.456 | 334 | | Unit count using 75 u/ha | 2.4 p/u | 535 |
| Medium Density - Street Towns | 1.234 | 37 | | Unit count using 30 u/ha | 2.4 p/u | 89 |
| High Density (Block 6 of Bostwick draft plan) | 1.23 | 307 | Apartment Units | Unit count taken from concept plans | 1.6 p/u | 491 |
| High Density (Block 67 - Site 8) | 0.53 | 167 | Apartment Units | Unit count taken from concept plans | 1.6 p/u | 267 |
| High Density (Block 68 - Site 9) | 1.211 | 24 | Townhouse Units | Unit count taken from concept plans | 2.4 p/u | 58 |
| | | 355 | Apartment Units | Unit count taken from concept plans | 1.6 p/u | 568 |
| 457 Southdale Road | 5.29 | | | | 100 p/ha | 529 |
| Roadways and Other Blocks | 0.92 | 0 | | | | 0 |
| Total | 14.87 | | | | | 2537 |

Area 3 Catchment

The Area 3 Catchment represents lands which are at the mid and south end of the Bostwick West area and east of the Thornicroft Drain as shown on the attached figure. These lands are serviced to the Exeter Road sanitary sewer described in previous sections. This sewer is currently constructed to approximately 125 m east of Wharncliffe Road. As shown on the attached figure, an extension of this sewer would be required to Wharncliffe Road and through the intersection to the proposed entrance of the development onto Wharncliffe Road. The sewer would then be extended within the development lands to Kilbourne Road where it would then cross the Thornicroft Drain to provide an outlet to lands west of the Thornicroft.

The table below outlines the various land uses within the catchment area.

| | Area (ha) | Units | | Density | Population |
|---------------------------------|--------------|--------|---------------------------|---------|------------|
| Low Density | 7.657 | 230 | Unit count using 30 u/ha | 3 p/u | 689 |
| Medium Density | 3.768 | 283 | Unit count using 75 u/ha | 2.4 p/u | 678 |
| Medium Density - Street Towns | 8.091 | 243 | Unit count using 30 u/ha | 2.4 p/u | 583 |
| High Density | 1.84 | 552 | Unit count using 300 u/ha | 1.6 p/u | 883 |
| Residential Commercial | 0.786 | 145.41 | Unit count using 185 u/ha | 1.6 p/u | 233 |
| Roadways and Other Blocks | 19.59 | 0 | | | 0 |
| Existing Commercial Development | 4.72 | | 100 ppl/Ha | | 472 |
| Total | 46.45 | 1452 | | | 3538 |

Area 4 Catchment

The Area 4 Catchment represents lands which are at the south end of the Bostwick West area, west of the Thornicroft Drain and east of Bostwick Road as shown on the attached figure. These lands are planned to be serviced to the Exeter Road sanitary sewer through the extension of this sewer through Area 3 as described above. Preliminary review of the Exeter Road sewer indicates that this sewer has sufficient depth to pass under the Thornicroft Drain at it's intersection with Kilbourne Road.

As shown on the attached figure, this area consists of a distinct north and south portion. The southern portion can connect directly to the sanitary sewer on Kilbourne Road. The northern portion will require an extension of that sewer. An alignment will need to be determined as draft plans progress in this area.

The table below outlines the various land uses within the catchment area.

| | Area (ha) | Units | | Density | Population |
|-------------------------------|--------------|-------|---------------------------|---------|------------|
| Low Density | 7.699 | 231 | Unit count using 30 u/ha | 3 p/u | 693 |
| Medium Density | 5.154 | 387 | Unit count using 75 u/ha | 2.4 p/u | 928 |
| Medium Density - Street Towns | 0.25 | 8 | Unit count using 30 u/ha | 2.4 p/u | 18 |
| Medium Density Apartments | 5.078 | 508 | Unit count using 100 u/ha | 1.6 p/u | 813 |
| Roadways and Other Blocks | 4.79 | 0 | | | 0 |
| | | | | | |
| Total | 22.97 | 1134 | | | 2452 |

Area 5 Catchment

The Area 5 Catchment represents lands which are west of Bostwick Road and south of Pack Road, known as Westwinds Subdivision. This area is planned to contribute to the Colonel Talbot Pumping station via the proposed local sewer through Areas 7, 8 and 11 described further in this report. Alternatively, these lands could be serviced by the extension of the Exeter Road sewer through Areas 3 and 4 as outlined above.

The draft plan concept for this catchment from the developer indicates, the land will be developed as single family and medium density residential lots The table below outlines the various land uses within the catchment area.

| | Area (ha) | Units | | Density | Population |
|-------------------------------|--------------|-------|---------------------------|---------|------------|
| Medium Density - Street Towns | 1.902 | 57 | Unit count using 30 u/ha | 2.4 p/u | 137 |
| Medium Density Apartments | 7.734 | 774 | Unit count using 100 u/ha | 2.4 p/u | 1858 |
| Low Density | 2.512 | 75 | Unit count using 30 u/ha | 3 p/u | 225 |
| Roadways and Other Blocks | 4.035 | | | | 0 |
| Total | 16.183 | | | | 2220 |

Reference:

Sanitary Servicing Analysis Bostwick Residential Neighbourhood, City of London

Area 6 Catchment

The Area 6 Catchment represents lands which are west of Bostwick Road and within the W3 draft plan. These lands have been considered to be tributary to the Colonel Talbot Pumping Station via Royal Magnolia Avenue during the design of this sewer, however, depending on the timing of construction of that outlet, they may also be serviced by the extension of the Exeter Road sewer through Areas 3 and 4 as outlined above. The table below outlines the various land uses within the catchment area.

| | Area (ha) | Units | | Density | Population |
|---------------------------|--------------|-------|--------------------------|---------|------------|
| Medium Density | 10.12 | 759 | Unit count using 75 u/ha | 2.4 p/u | 1822 |
| Roadways and Other Blocks | 2.91 | | | | 0 |
| Total | 13.03 | | | | 1822 |

Area 7 Catchment

Areas 7 represents lands in the second phase of the W3 subdivision. These lands are tributary to the sanitary sewer on Royal Magnolia Drive which will ultimately outlet to the Colonel Talbot Pumping Station. Development of this phase of the subdivision is proceeding with flows temporarily contributing to the Cambell Street trunk sewer, and like some areas within W3 Phase 1, the ultimate sewer connection is via Royal Magnolia Ave to the Colonel Talbot Pumping Station. The table below outlines the various land uses within the catchment area.

| | Area (ha) | Units | | Density | Population |
|--------------|--------------|-------|---|---------|------------|
| Low Density | 8.83 | 118 | Unit count from draft plan | 3 p/u | 354 |
| School Block | 2.02 | | Population per City of London standard | | 600 |
| Total | 10.85 | | | | 954 |

Area and population is calculated based on the approved draft plan for this area and totals 10.85 ha with a population of 954. In the interim basis until the connection to the Colonel Talbot Pumping station is built, only the 118 lots can proceed based on capacities in the Campbell Street sewer, with the remainer proceeding with the ultimate connection to the pumping station.

Reference:

Sanitary Servicing Analysis Bostwick Residential Neighbourhood, City of London

Area 8 Catchment

Similar to Area 7, this catchment area discharges to the local sewer on Royal Magnolia Drive and ultimately discharges to the Colonel Talbot Pumping station. This catchment is part of the first phase of the W3 subdivision and on a temporary basis, it connects to the sewer on Campbell Street. On completion of the sanitary sewers connecting this catchment to the Colonel Talbot Pumping Station, flows from this catchment area will be redirected. Area and population is calculated based on the approved draft plan and are detailed in the detailed engineering drawings for this subdivision. The area totals 10.19 ha with a population of 535.

Area 9 Catchment

Area 9 represents lands within the Auburn Developments Heathwoods Phase 2 subdivision which are currently being developed and are tributary to the extension of the Campbell Street sewer which has been extended to service the initial phases of the W3 subdivision. Area and population is calculated based on the approved draft plan and are detailed in the detailed engineering drawings for this subdivision. The area totals 4.21 ha with a population of 221.

Area 10 Catchment

The Area 10 catchment represents lands within the first phase of the W3 subdivision which are tributary to the sewer on Royal Magnolia Avenue and Campbell Street which connects to the Campbell Street Trunk sewer at the intersection of Campbell Street and Ayrshire Avenue. Area and population is calculated based on the approved draft plan and are detailed in the detailed engineering drawings for this subdivision. The area totals 8.76 ha with a population of 820.

Area 11 Catchment

The Area 11 catchment represents lands within the second draft plan for the W3 subdivision. These lands will discharge to a proposed local sewer within the phase which in turn will discharge to the trunk sewer on Colonel Talbot Road and the Colonel Talbot Pumping Station. The area of this phase is calculated at 30.67 ha and the population breakdown is outlined below based on the current draft plan.

| | Area (ha) | Units | | Density | Population |
|---------------------------|--------------|-------|---------------------------|---------|------------|
| Low Density | 5.85 | 176 | Unit count using 30 u/ha | 3 p/u | 527 |
| Medium Density | 13.86 | 1040 | Unit count using 75 u/ha | 2.4 p/u | 2494 |
| Commercial | 1.73 | | Population using 100 p/ha | | 173 |
| Roadways and Other Blocks | 9.23 | 0 | | | 0 |
| Total | 30.67 | | | | 3194 |

Reference:

Sanitary Servicing Analysis Bostwick Residential Neighbourhood, City of London

Area 12 Catchment

The Area 12 catchment represents lands owned by Sifton Properties which are tributary to the Colonel Talbot Pumping station. These lands will discharge to a proposed local sewer within the subdivision which in turn will discharge to the trunk sewer on Colonel Talbot Road and the Colonel Talbot Pumping Station. The area of this phase is calculated at 28.82 ha and the population breakdown is outlined below based on the current draft plan.

| | Area (ha) | Units | | Density | Population |
|--------------------|--------------|-------|----------------------------|---------|------------|
| Single Family Lots | | 202 | Unit count from draft plan | 3 p/u | 606 |
| Low Density | 1.12 | 34 | Unit count using 30 u/ha | 3 p/u | 101 |
| Medium Density | 5.30 | 398 | Unit count using 75 u/ha | 2.4 p/u | 954 |
| Total | 28.82 | | | | 1661 |

All lands north of Area 12, including Area 13, discharge to the existing sanitary sewer system on the north side of Pack Road within the Talbot Village subdivision. Flow within this subdivision are collected and discharge to the Colonel Talbot trunk sewer at the intersection of Pack Road.

Area EXT3 Catchment

The Area EXT3 catchment represents lands immediately south of the W3 subdivision and north west of Auburn's Heathwood subdivision which are proposed for medium density development. These lands will discharge to a proposed sewer on Colonel Talbot Road which in turn discharges to the proposed sewer on Royal Magnolia and Campbell Street which connects to the Campbell Street Trunk sewer at the intersection of Campbell Street and Ayrshire Avenue. The area of this phase is calculated at 9.16 ha and the population breakdown is outlined below based on the current site plan density for 3810 Colonel Talbot and the maximum capacity in the Royal Magnolia Ave sanitary sewer for this entire catchment area.

| | Area (ha) | Units | | Density | Population |
|----------------|--------------|-------|--------------------------|---------|------------|
| Medium Density | 9.16 | 421 | Unit count using 46 u/ha | 2.4 p/u | 1010 |

March 9, 2023 Mr. Ali Soufan Page 12 of 16

Reference: Sanitary Servicing Analysis Bostwick Residential Neighbourhood, City of London

Area 14 Catchment

The Area 14 Catchment consists of lands north of Savoy Street, west of Bostwick Road and south of the W3 subdivision. The lands consist of the campus of the Forest City Community Church, a woodlot and some development lands. As shown on the attached figure, the area of this catchment is calculated at 29.44 ha with a population of 2650. The area is proposed to discharge to the Savoy Street sewer (tributary of the Campbell Street sub-trunk sewer).

Area 15 Catchment

The Area 15 Catchment is a portion of the Auburn Development lands south of the W3 subdivision and east of Campbell Street. The catchment is designated for single family residential development and is 5.95 ha in size. Using 30 u/ha and 3 people per lot, the population is calculated at 536.

Area 16 Catchment

The Area 16 Catchment is the area on the west side of Colonel Talbot Road, west of the W3 subdivision with address of 3637 Colonel Talbot Road. The catchment is designated for medium density residential development and is 1.54 ha in size. Using 75 u/ha and 2.4 people per lot, the population is calculated at 278. This area will contribute to the trunk sanitary sewer on Colonel Talbot Road.

SANITARY CAPACITY VERIFICATION

This report undertakes to compare the capacity of the outlets noted in previous sections to the catchments defined to discharge to those outlets in order to ensure sufficient capacity exists.

Southdale Road Outlet

As noted in previous sections of this report, the capacity of this sewer has been previously established at 26.5 l/s prior to draft plan approval. When the sewer on Southdale Road was constructed, the City requested that 7.5 l/s be assigned to the new community centre, thus the remaining available capacity is calculated to be 19.0 l/s under peak flow conditions. Catchment Area 1 is the only catchment area remaining to be discharged to this outlet with a calculated peak flow limited to 19 L/s. In the interim, Blocks 1,2,3,4 and 5 will be directed to this outlet, providing a peak flow of 17.03 L/s, which is within the limited peak flow for this outlet. Under ultimate conditions, in order to include block 7 in this outlet, it is planned to remove Block 5 from this outlet and redirect the flows to the south to the Bradley Ave sewer or the Exeter Road sewer. In doing this, Block 7 can be developed with up to 476 apartment units while keeping within the limited peak flow of 19 L/s as noted earlier in this report.

Bradley Avenue/ Wonderland Rd Outlet

| | Area (ha) | Population | Estimated Flow (I/s) |
|-------------------|-----------|------------|----------------------|
| Catchment Area 2 | 14.87 | 2537 | 25.1 |
| Existing Capacity | 24.74 | 3142 | 31.1 |

The above table concludes that there is sufficient capacity in the Bradley Avenue sewer to receive catchment area 2 which is the only catchment tributary to this outlet.

Exeter Road Sewer

| | Area (ha) | Population | Estimated Flow (I/s) |
|----------------------|-----------|------------|----------------------|
| Catchment Area 3 | 46.45 | 3538 | |
| Catchment Area 4 | 22.97 | 2452 | |
| Catchment Area 5 | 16.18 | 2220 | |
| Catchment Area 6 | 13.03 | 1822 | |
| Total Catchment Area | 98.63 | 10,032 | 86.8 |
| Existing Capacity | 147.62 | 19,205 | 149.4 |

The above table concludes that there is sufficient capacity in the Exeter Road sewer to receive catchment areas 3, 4, 5 and 6.

Campbell Street Outlet (intersection of Campbell Street and Ayrshire Ave)

| | Area (ha) | Population | Estimated Flow (I/s) |
|----------------------|-----------|------------|----------------------|
| Interim Condition | | | |
| Catchment Area 7 | 8.83 | 354 | |
| Catchment Area 8 | 10.19 | 535 | |
| Catchment Area 9 | 4.21 | 221 | |
| Catchment Area 10 | 8.76 | 820 | |
| Total Catchment Area | 31.99 | 1930 | 20.33 |
| Ultimate Condition | | | |
| Catchment Area 9 | 4.21 | 221 | |
| Catchment Area 10 | 8.76 | 820 | |
| Catchment Area 15 | 5.95 | 536 | |
| Catchment Area EXT-3 | 9.16 | 1010 | |
| Total Catchment Area | 28.08 | 2587 | 26.49 |
| Existing Capacity | 34.49 | | 46.3 |

The above table concludes that there is sufficient capacity in the Campbell Street sewer to receive flows as noted on an interim and ultimate basis.

Campbell Street Outlet (Beattie Street branch at north end of Savoy Street)

| | Area (ha) | Population | Estimated Flow (I/s) |
|-------------------|-----------|------------|----------------------|
| Catchment Area 14 | 27.31 | 2650 | 26.1 |
| Existing Capacity | 27.31 | 2650 | 26.1 |

The above table concludes that there is sufficient capacity in the sewer on Savoy Street to receive catchment area 14 which is the only catchment tributary to this outlet.

Colonel Talbot Pumping Station

The Colonel Talbot Pumping Station has a significant catchment area of approximately 665 ha. The catchment area for this pumping station has been outlined on the drawings for the Colonel Talbot Pumping Station (sheet 21 of the drawing set). For the purposes of this report, we have compared the development areas shown in this report with the design areas shown in the Colonel Talbot Pumping Station design.

Specifically, these areas are shown in the Colonel Talbot PS design as A2-1, A2-2, A2-4, A3-2 and A18 which total 105.5 ha with a population of 10263.

| Ultimate | Area (ha) | Population | Estimated Flow (I/s) |
|-------------------------------------|-----------|------------|----------------------|
| Catchment Area 5 (potential option) | 16.83 | 2220 | |
| Catchment Area 6 (potential option) | 13.03 | 1822 | |
| Catchment Area 7 | 10.85 | 954 | |
| Catchment Area 8 | 10.19 | 535 | |
| Catchment Area 11 | 30.67 | 3194 | |
| Catchment Area 12 | 28.82 | 1661 | |
| Catchment Area 16 | 1.54 | 278 | |
| Total Catchment Area | 111.9 | 10664 | 91.4 |
| Existing Capacity | 105.5 | 10263 | 99.01 |

The above table concludes that there is sufficient capacity in the Colonel Talbot Pumping Station to receive flows from the catchment areas noted above.

March 9, 2023 Mr. Ali Soufan Page 16 of 16

Reference:

Sanitary Servicing Analysis Bostwick Residential Neighbourhood, City of London

SUMMARY

This report summarizes the delineation of the catchment areas and the outlet capacities in the South West area in order to provide guidance to future planning in this area. The report concludes that all outlets have sufficient capacity to service the catchment areas outlined.

Regards,

Stantec Consulting Ltd.

Darryl Hern, P.Eng.

Project Manager, Community

Development Phone: 519-675-6622 Fax: 519-645-6575

darryl.hern@stantec.com

Attachment: Sanitary Drainage Area Plan Part 1, Part 2

c. C.C.

 $pj(\ w:\ 161413622\ design\ report\ rpt_161413622_20230309_san_serv_final.docx$

Area 1 (excluding block 7) Current Draft Plan Limits

| A | rea (ha) | | Density | Population | Infiltration Flow (I/s) | Population Flow (avg. day I/s) | Cumulative Population | Peaking Factor | Peak Flow by Block (I/s) | Cumulative Peak Flow (I/s) | |
|--|-------------|-------------------------------------|----------------|------------|----------------------------|-----------------------------------|--------------------------|----------------|-----------------------------|---|---|
| Severance Block - SE corner of | 1.54 | 370 apartment units | 1.6 ppu | 592 | | | | | | | |
| Southdale and Bostwick(Blk 1) | | 2397 m ² gfa commercial | see note below | 96 | 0.15 | 1.83 | 688 | 3.71 | 6.94 | 1 6.94 | |
| Draft Plan - Block 2 | 0.92 | 144 apartment units | 1.6 ppu | | | | | | | | |
| Brain Flair Block 2 | | 20 townhouse units | 2.4 ppu | 278 | 0.09 | 0.74 | 966 | 3.65 | 2.80 | 9.63 | |
| Severance Block - SE corner of Southdale and Street 'A' (Blk 3) | 1.124 | 150 apartment units | 1.6 ppu | 240 | 0.11 | 0.64 | 1206 | 3.61 | 2.42 | 2 11.94 | |
| Draft Plan - Block 4 | 0.636 Park | Park | | | 0.06 | 0.01 | 1206 | | 0.06 | | |
| | 0.000 T dik | . GIK | | | 0.00 | | 1200 | 0.01 | 0.00 | , | |
| Severance Block - SE corner of Southdale and Street 'B' (Blk 5) | 1.137 | 324 apartment units | 1.6 ppu | | | | | | | | |
| | | 255.4 m ² gfa commercial | see note below | 529 | 0.11 | 1.41 | 1735 | 3.52 | 5.07 | 7 16.80 | |
| Streets 'A', 'B', 'C' and 'D' | 2.341 | Road allowance | | | 0.23 | | 1735 | 3.52 | 0.23 | 3 17.03 | Target is 19.0 L/s (26.5 L/s Total - 7.5L/s Comm. Centre) |


Commercial and office density utilizes the City standard of 100 persons/ha at a 25% coverage. The conversion giving 25 persons per ha of gross floor area. Peaking factor includes an equivalent population of 680 to account for the community centre.

Area 1(3080 Bostwick, excluding Block 5) Ultimate Conditions

| | Area (ha) | | Density | Population | Infiltration Flow (I/s) | Population Flow (avg. day I/s) | Cumulative Population | Peaking Factor | Peak Flow by Block (I/s) | Cumulative Peak Flow (I/s) | |
|--|------------|------------------------|----------------|------------|----------------------------|-----------------------------------|--------------------------|----------------|-----------------------------|-------------------------------|---|
| Severance Block - SE corner of | 1.54 | 370 apartment units | 1.6 ppu | 592 | | | | | | | |
| Southdale and Bostwick(Blk 1) | | 2397 m² gfa commercial | see note below | 96 | 0.15 | 1.83 | 688 | 3.71 | 6.94 | 6.94 | |
| Draft Plan - Block 2 | 0.92 | 144 apartment units | 1.6 ppu | | | | | | | | |
| Didit Fidit - Block 2 | | 20 townhouse units | 2.4 ppu | 278 | 0.09 | 0.74 | 966 | 6 3.65 | 2.80 | 9.63 | |
| Severance Block - SE corner of Southdale and Street 'A' (Blk 3) | 1.124 | 150 apartment units | 1.6 ppu | 240 | 0.11 | 0.64 | 1206 | 6 3.61 | 2.43 | 2 11.94 | |
| Draft Plan - Block 4 | 0.636 Park | Park | | | 0.06 | | 1200 | | 0.0 | | |
| Severance Block - SE corner of Southdale and Street 'B' (Blk 5) | | | | | | | | | | | |
| Streets 'A', 'B', 'C' and 'D' | 2.341 | Road allowance | | | 0.12 | | 120 | 6 3.61 | 0.12 | 12.12 | |
| Block 7 - south of Street 'C' west of the Thornicroft | 1.936 | | | | | | | | | | |
| | | 476 apartment units | 1.6 ppu | 762 | 0.19 | 2.03 | 1968 | 3.49 | 7.20 | 19.00 | Target is 19.0 L/s (26.5 L/s Total - 7.5L/s Comm. Centre) |

Commercial and office density utilizes the City standard of 100 persons/ha at a 25% coverage. The conversion giving 25 persons per ha of gross floor area. Peaking factor includes an equivalent population of 680 to account for the community centre.

Adjusted unit count for Block 7 from 710 apartments and 24 townhouses to meet the 19.0L/s
Removed Block 5 in order to send it to Bradley Ave Sewer (Area 2) or Exeter Rd Outlet (Area 3)

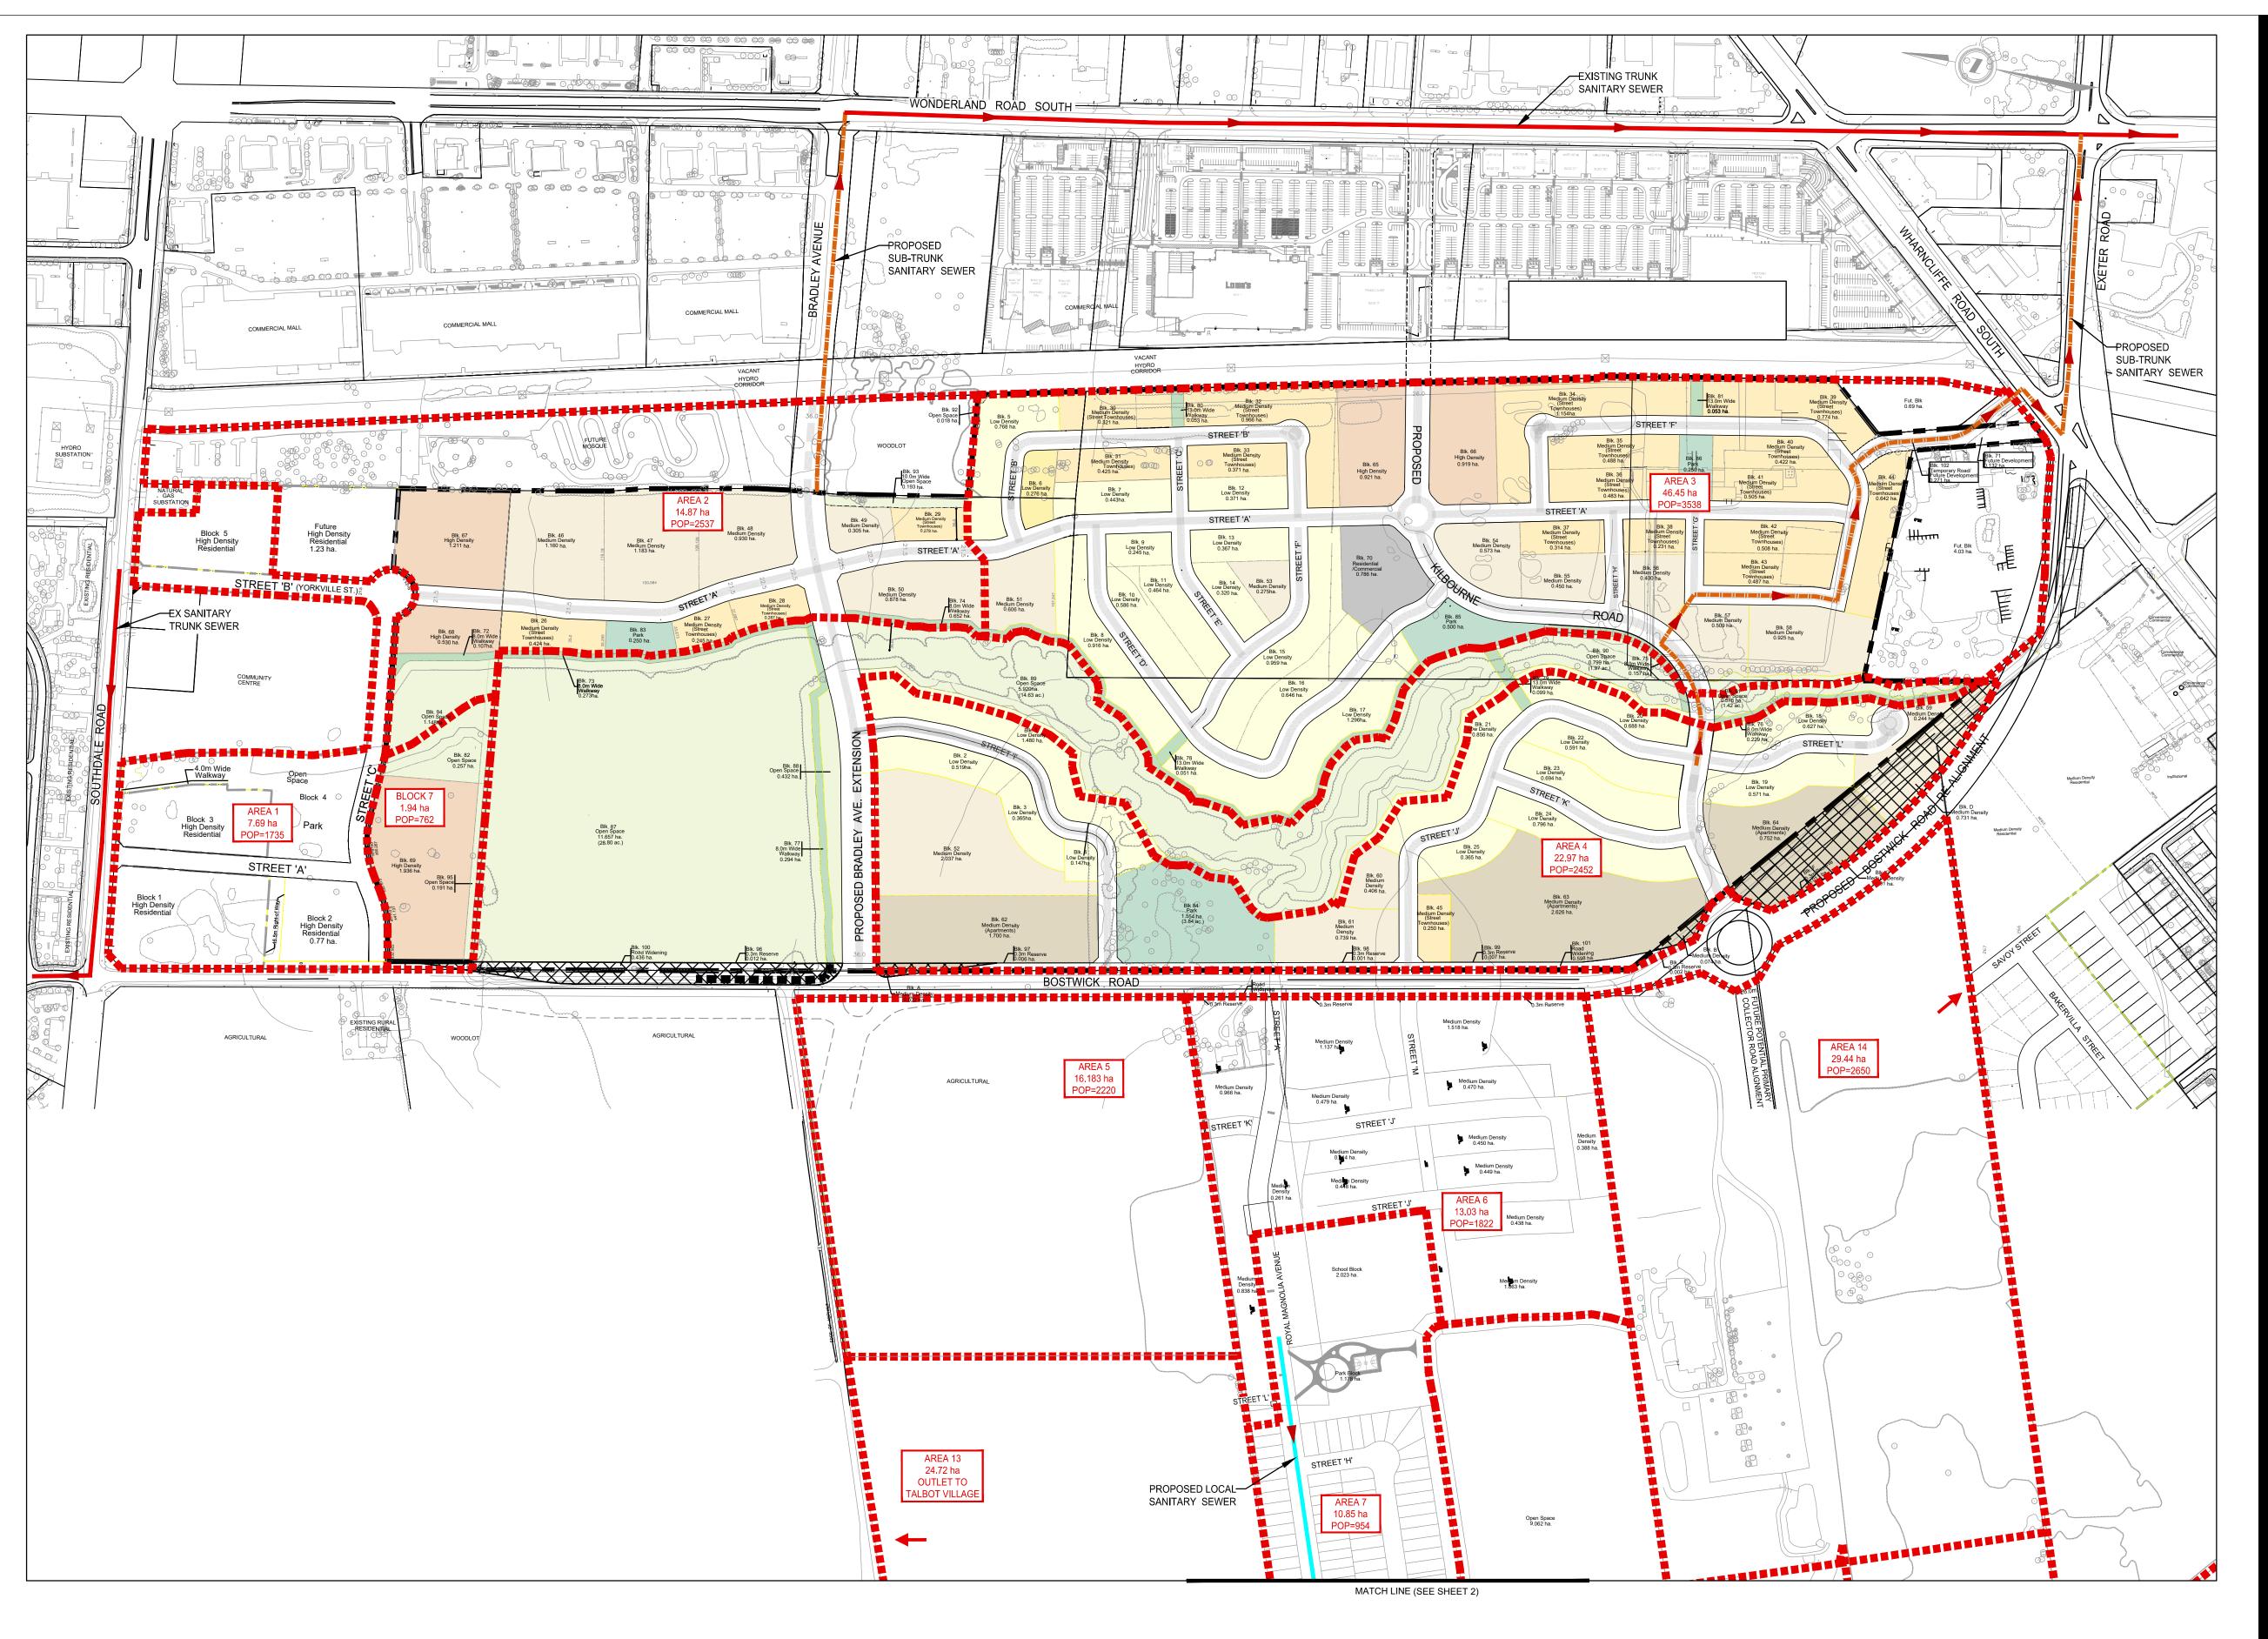



Stantec 600-171 Queens Avenue London ON N6A 5J7 Tel. 519-645-2007 www.stantec.com

Liability Note

The Contractor shall verify and be responsible for all dimensions. DO NOT scale the drawing - any errors or omissions shall be reported to Stantec without delay.

| 1. AREA 1 UPDATE | | CHK | DWH | 23.02.22 |
|---|------|-------|-------|----------|
| Revision | | Ву | Appd. | YY.MM.DD |
| | | | | |
| | | | | |
| | | | | |
| | | | | |
| Issued | | Ву | Appd. | YY.MM.DD |
| | | | | |
| File Name: 161413622_20211216_c-san_fig | CHK | JP | CHK | 22.03.21 |
| | Dwn. | Chkd. | Dsgn. | YY.MM.DD |
| Permit-Seal | | | | |

Client/Project

YORK DEVELOPMENTS


KILBOURNE/W3

London, ON Canada

_____ Title

> SANITARY DRAINAGE AREA PLAN PART 1

| Project No. 161413622 | Scale | HORZ - 1 35 0 | : 3500 70m | |
|--------------------------|-------|------------------|---------------|--|
| Drawing No. | Sheet | | Revision | |
| 1 | 1 | of 2 | 1 | |

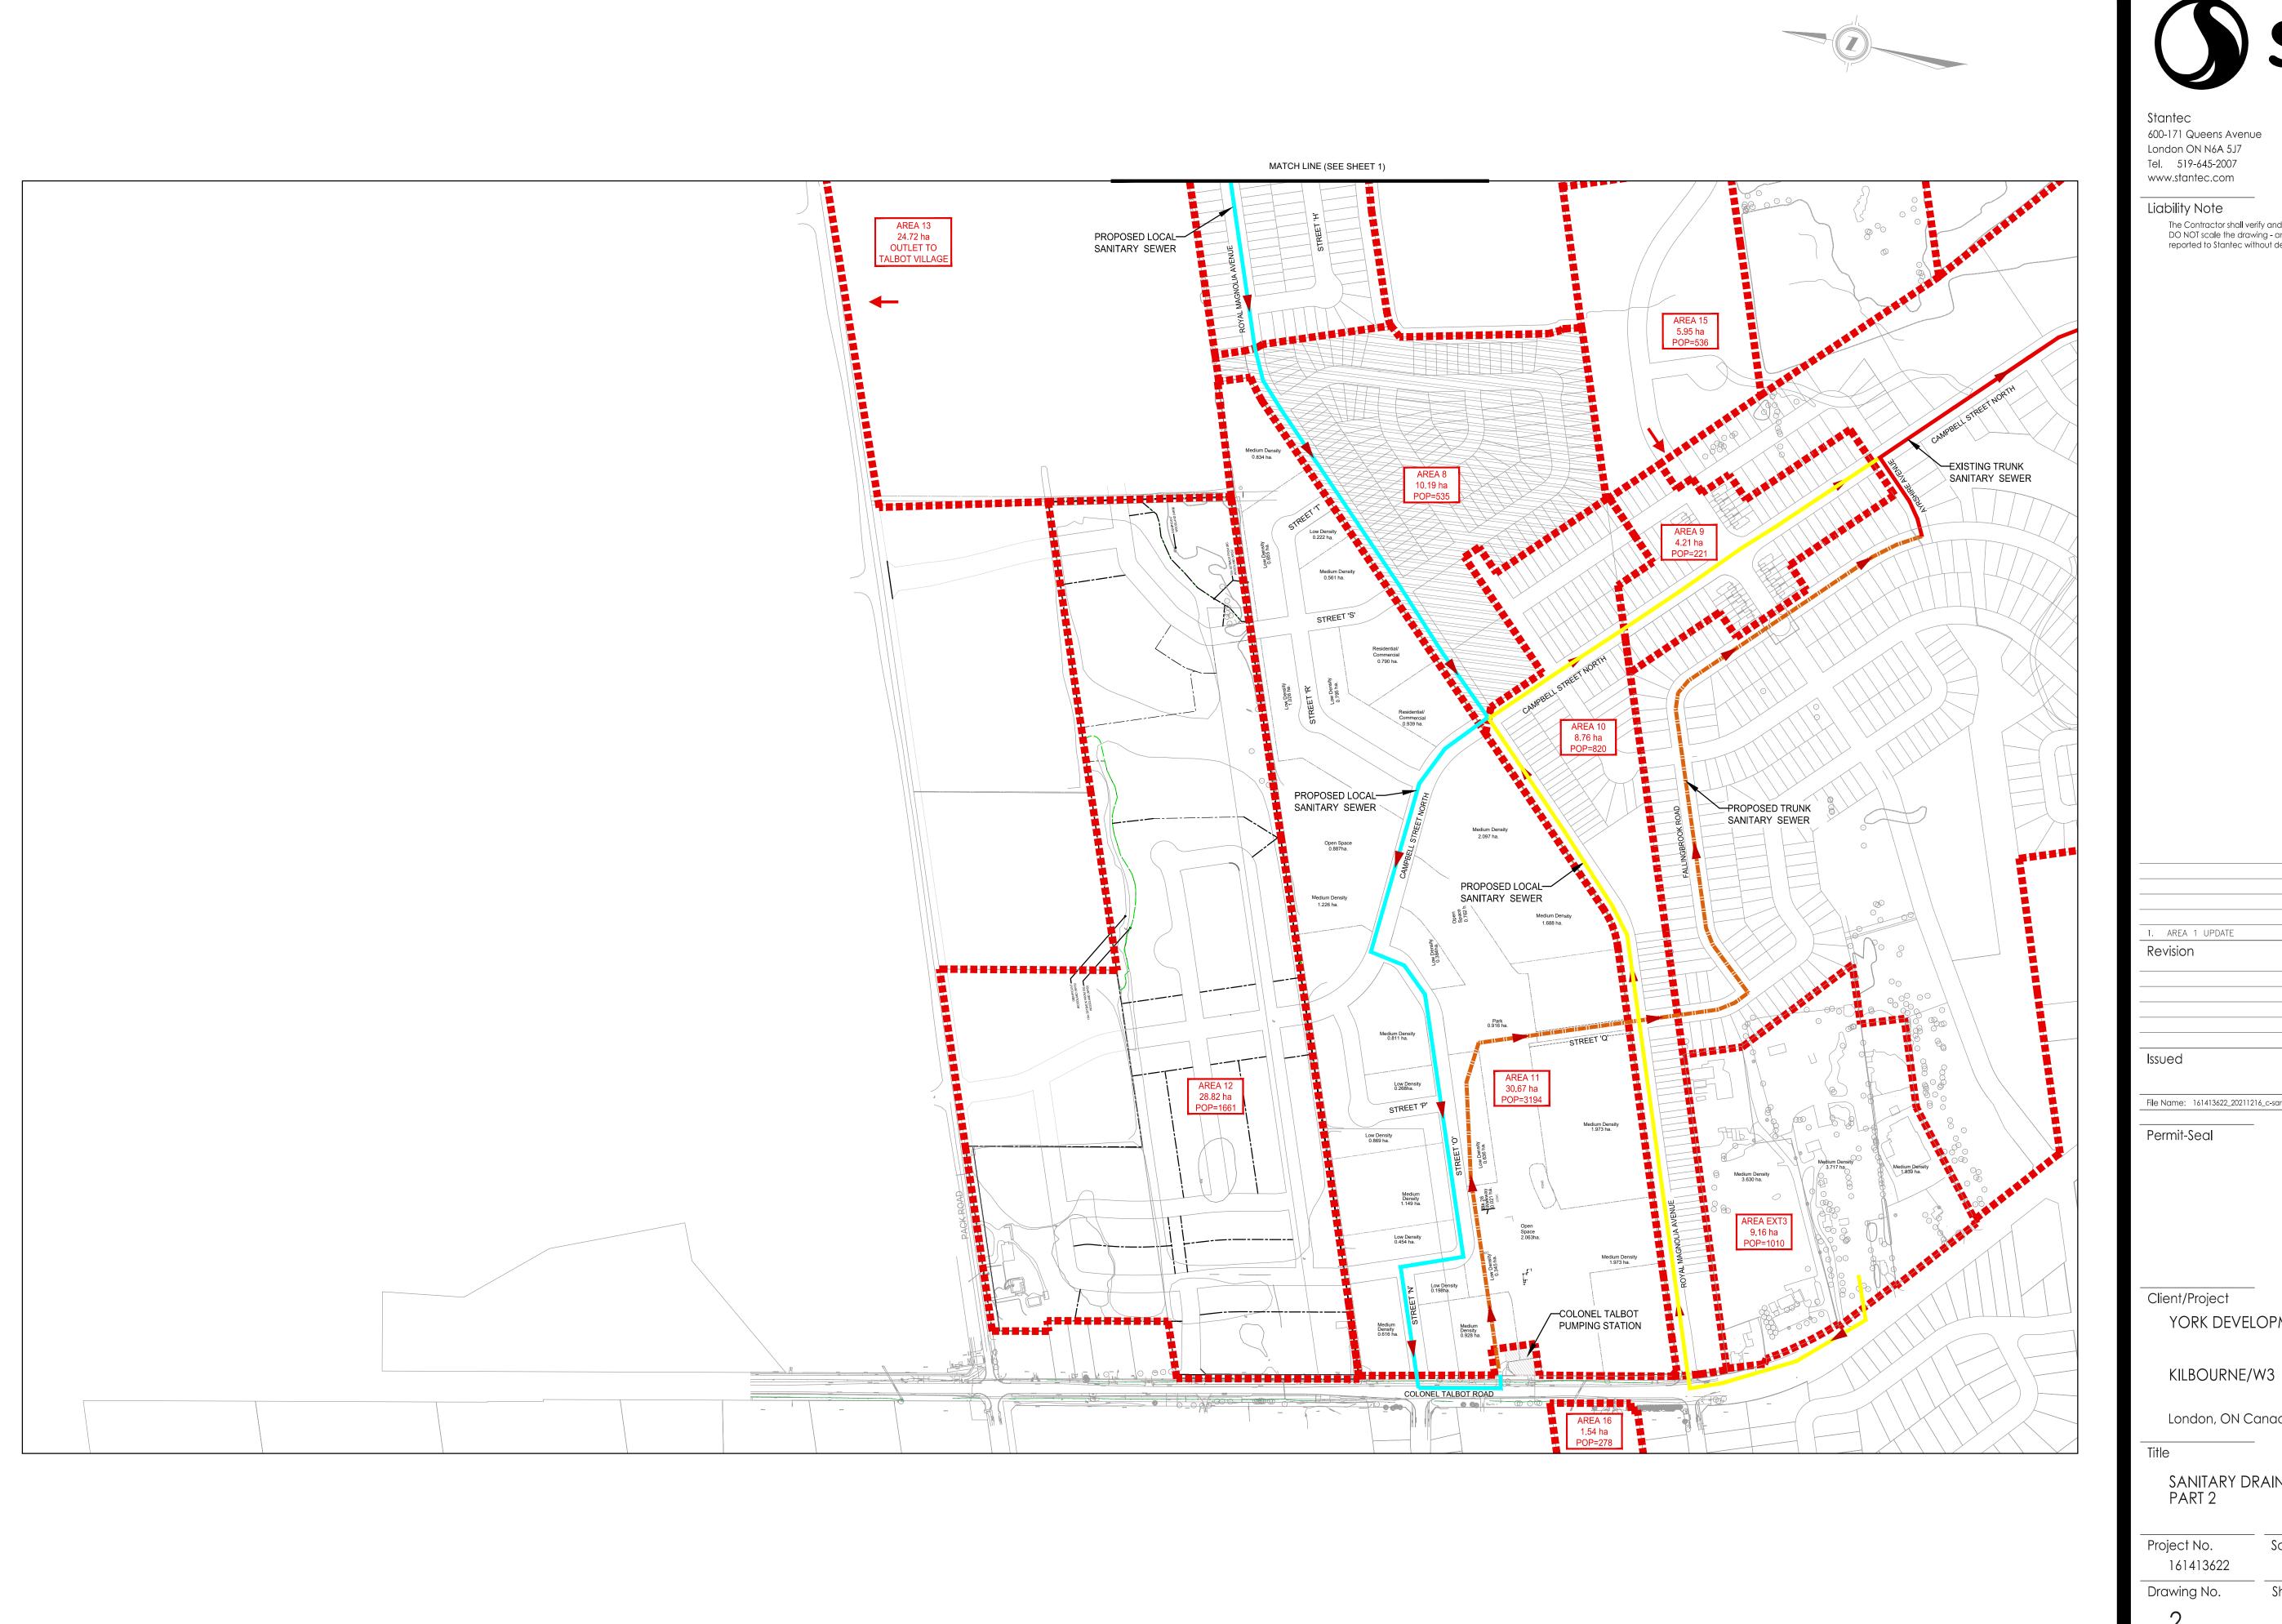


ORIGINAL SHEET - ANSI D



600-171 Queens Avenue London ON N6A 5J7 Tel. 519-645-2007 www.stantec.com

Liability Note

The Contractor shall verify and be responsible for all dimensions. DO NOT scale the drawing - any errors or omissions shall be reported to Stantec without delay.

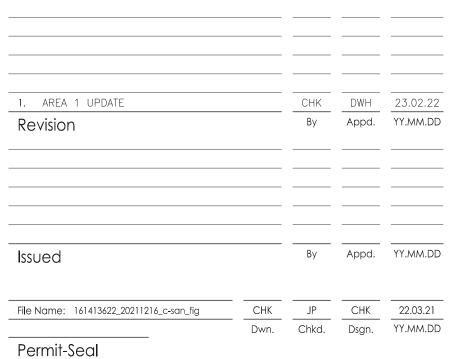

Client/Project YORK DEVELOPMENTS

London, ON Canada

SANITARY DRAINAGE AREA PLAN PART 2

| Project No. 161413622 | Scale | HORZ - 1 35 0 | : 3500 70m |
|--------------------------|-------|------------------|---------------|
| Drawing No. | Sheet | | Revision |
| 2 | 2 c | of 2 | 1 |