


# Proposed Elevations for 367 Springbank Drive

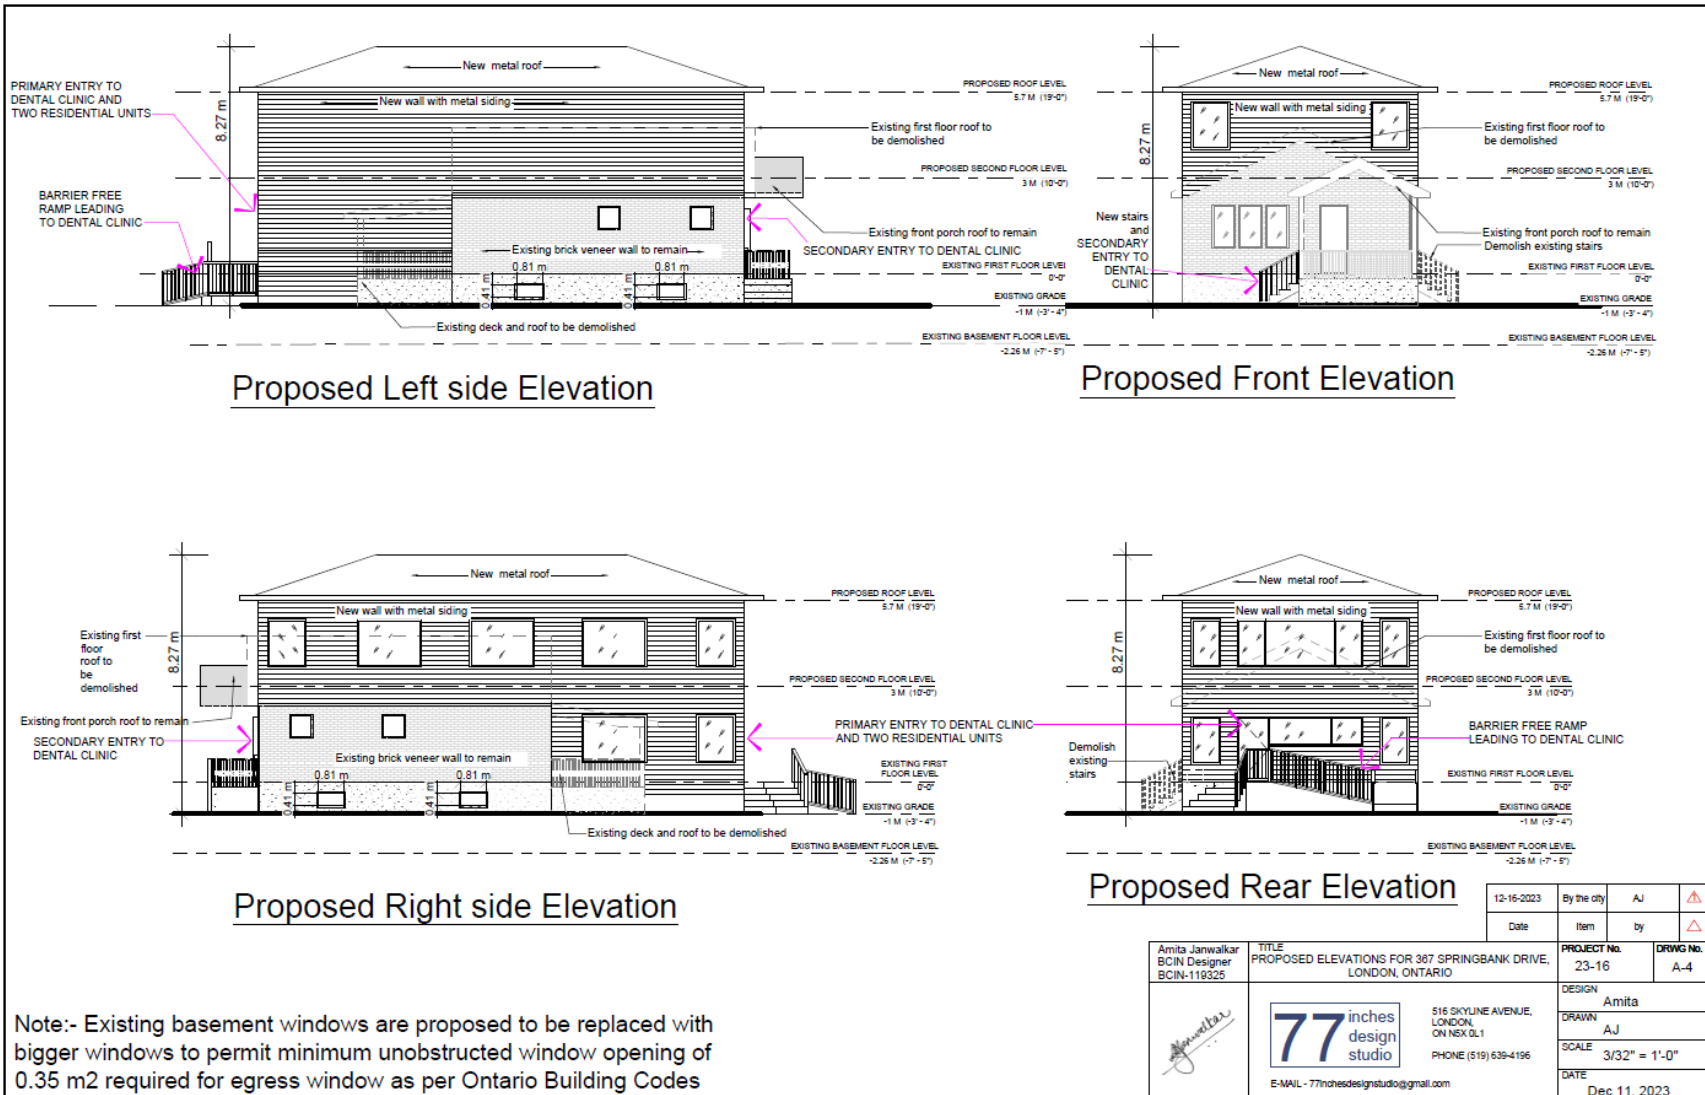

Note:- Existing basement windows are proposed to be replaced with bigger windows to permit minimum unobstructed window opening of 0.35 m2 required for egress window as per Ontario Building Codes

12-16-2023	By the city	AJ	△
Date	Item	by	△
PROJECT No. 23-16		DRAWING No. A-4	
DESIGN Amita		DRAWN AJ	
SCALE 3/32" = 1'-0"		DATE Dec 11, 2023	

Amita Janwalkar BCIN Designer BCIN-119325	TITLE PROPOSED ELEVATIONS FOR 367 SPRINGBANK DRIVE, LONDON, ONTARIO	516 SKYLINE AVENUE, LONDON, ON N6X 0L1 PHONE (519) 639-4196 E-MAIL - 77inchesdesignstudio@gmail.com
---	---	--