


### LEGEND

- PROPOSED DECIDUOUS TREES
- PROPOSED CONIFEROUS TREES
- PROPOSED PLANTINGS
- PLANT KEYS - SEE PLANT MATERIALS LIST
- PROPOSED CONCRETE PAVING

### PLANT MATERIAL

KEY	COMMON NAME	BOTANICAL NAME	QTY	SIZE	COND
Am	SINGLE-STEM SERVICEBERRY	<i>Amelanchier canadensis</i> single-stem	8	150cm	POT
As	SUGAR MAPLE	<i>Acer saccharum</i>	1	60mmcal	WB
Co	HACKBERRY TREE	<i>Celtis occidentalis</i>	1	60mmcal	WB

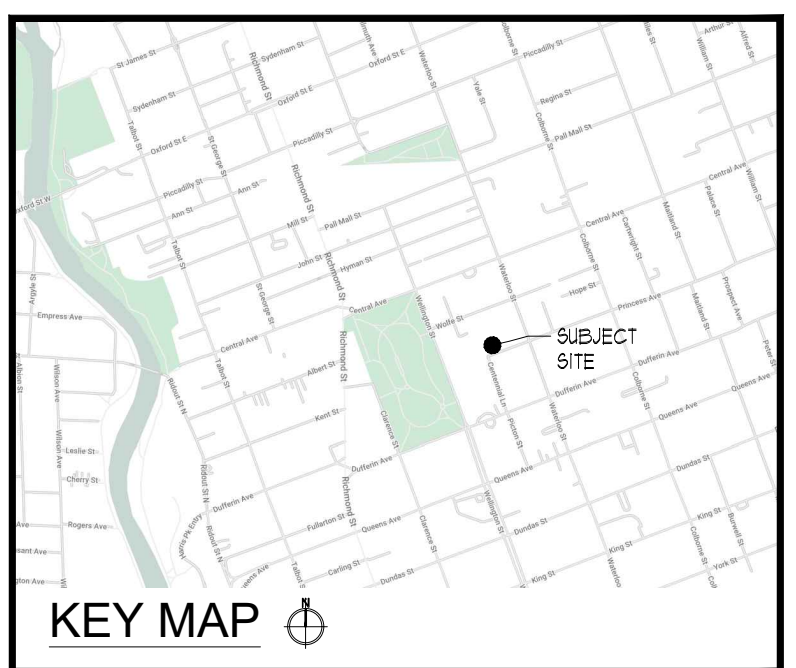

ALL DRAWINGS REMAIN THE PROPERTY OF THE LANDSCAPE ARCHITECT AND SHALL NOT BE REPRODUCED OR REUSED WITHOUT THE LANDSCAPE ARCHITECTS WRITTEN PERMISSION.

THIS DRAWING SHALL NOT BE USED FOR CONSTRUCTION OR TENDER PURPOSES UNLESS SIGNED AND DATED BY RONALD H. KOUDYS, O.A.L.A. C.S.L.A. LANDSCAPE ARCHITECT, LONDON, ONTARIO (519) 667-3322.

Ronald H. Koudys, O.A.L.A. C.S.L.A.      DATE

DATE	DESCRIPTION	No.
2023-11-10	ISSUED FOR ZBA	1

PLOTTING INFORMATION:  
 PLOTTED DATE • 2023-11-10  
 PLOTTED SCALE • 1:1

PROJECT TITLE:  
**300 & 306 PRINCESS AVENUE**  
 LONDON, ONTARIO

DRAWING TITLE:  
**LANDSCAPE PLAN**

DATE: JANUARY 2023	SCALE: AS NOTED	DRAWING No.:
DRAWN: RKL/A Inc.	CHECKED BY: RHK	<b>L-1</b>
PROJECT No.:	23-228Lc	

**LANDSCAPE PLAN FOR DISTINCTIVE TREE COMPENSATION**  
 SCALE = 1:150