


LANDSCAPE PLAN
SCALE = 1:250

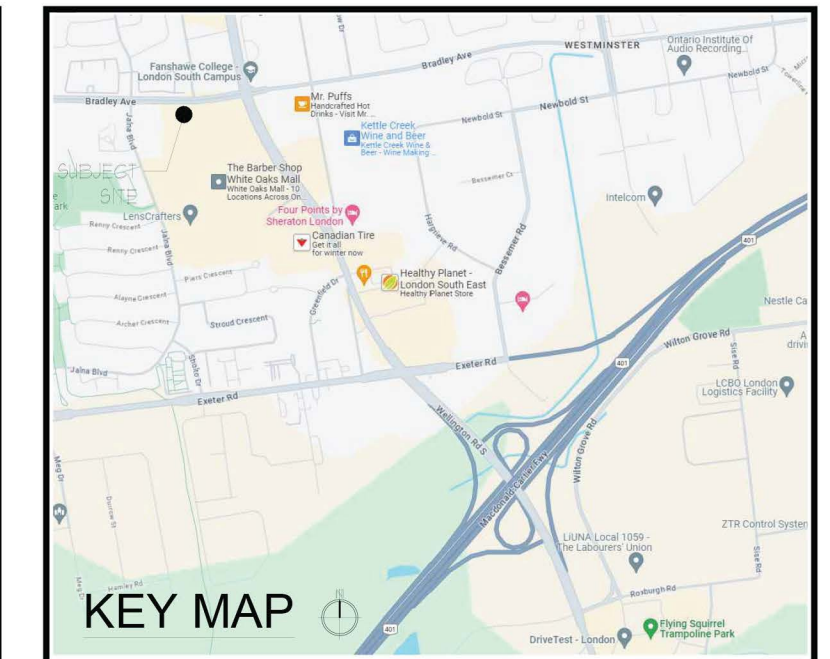


ALL DRAWINGS REMAIN THE PROPERTY OF THE LANDSCAPE ARCHITECT AND SHALL NOT BE REPRODUCED OR REUSED WITHOUT THE LANDSCAPE ARCHITECTS WRITTEN PERMISSION.
THIS DRAWING SHALL NOT BE USED FOR CONSTRUCTION OR TENDER PURPOSES UNLESS SIGNED AND DATED BY BARRY R. MURPHY, O.A.L.A. C.S.L.A. LANDSCAPE ARCHITECT, LONDON, ONTARIO (519) 667-3322.

Barry R. Murphy, O.A.L.A. C.S.L.A. DATE

DATE	DESCRIPTION	No.
FEB/2024	ISSUED FOR ZBA	3
FEB/2024	ISSUED FOR REVIEW	2
JAN/2024	ISSUED FOR REVIEW	1

PLOTTING INFORMATION
PLOTTED DATE = FEB/2024
PLOTTED SCALE = 1/1

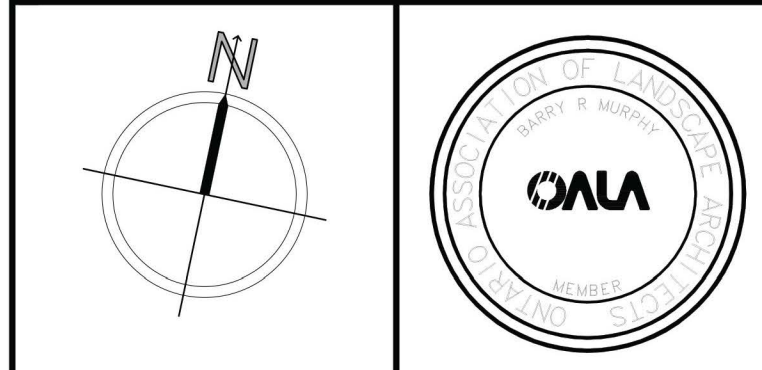

PROJECT TITLE:
WHITE OAKS APARTMENTS SITE 1
1105 WELLINGTON ROAD
LONDON, ONTARIO

DRAWING TITLE:
PRESENTATION PLAN

DATE: JANUARY 2024	SCALE: AS NOTED	DRAWING No.:
DRAWN: RCLA Inc.	CREATED BY: B.R.M.	P-1
PROJECT No.:	24-10951-Lg ZBA	

