

DATE ISSUED  
JULY 1, 2005

# ONTARIO BUILDING CODE

## CONSTRUCTION DESIGN INFORMATION

C.D.I. NO.  
D1.4

REVISIONS

DETACHED WOOD FRAME GARAGE ON  
FLOATING SLAB TO 70m.sq. (750ft.sq.)  
ONE STOREY MAX.  
NO BRICK VENEER OR PLUMBING PERMITTED

O.B.C. REFERENCE  
PART 9

OVERHEAD DOORS  
NUMBER \_\_\_\_\_  
SIZE \_\_\_\_\_W x \_\_\_\_\_H  
LINTEL SIZE (2) \_\_\_\_\_ x \_\_\_\_\_


WINDOW YES  NO   
OPENING SIZE \_\_\_\_\_W x \_\_\_\_\_H  
LINTEL SIZE (2) \_\_\_\_\_ x \_\_\_\_\_

SIZE OF GARAGE \_\_\_\_\_W \_\_\_\_\_L  
TYPE OF STRUCTURE

FRONT GABLE   
SIDE GABLE   
COTTAGE

MANDOOR YES  NO   
LINTEL SIZE (2) \_\_\_\_\_ x \_\_\_\_\_

**NOTE:**  
MIN. 38mm (1½") END  
BEARING FOR JOISTS AND RAFTERS

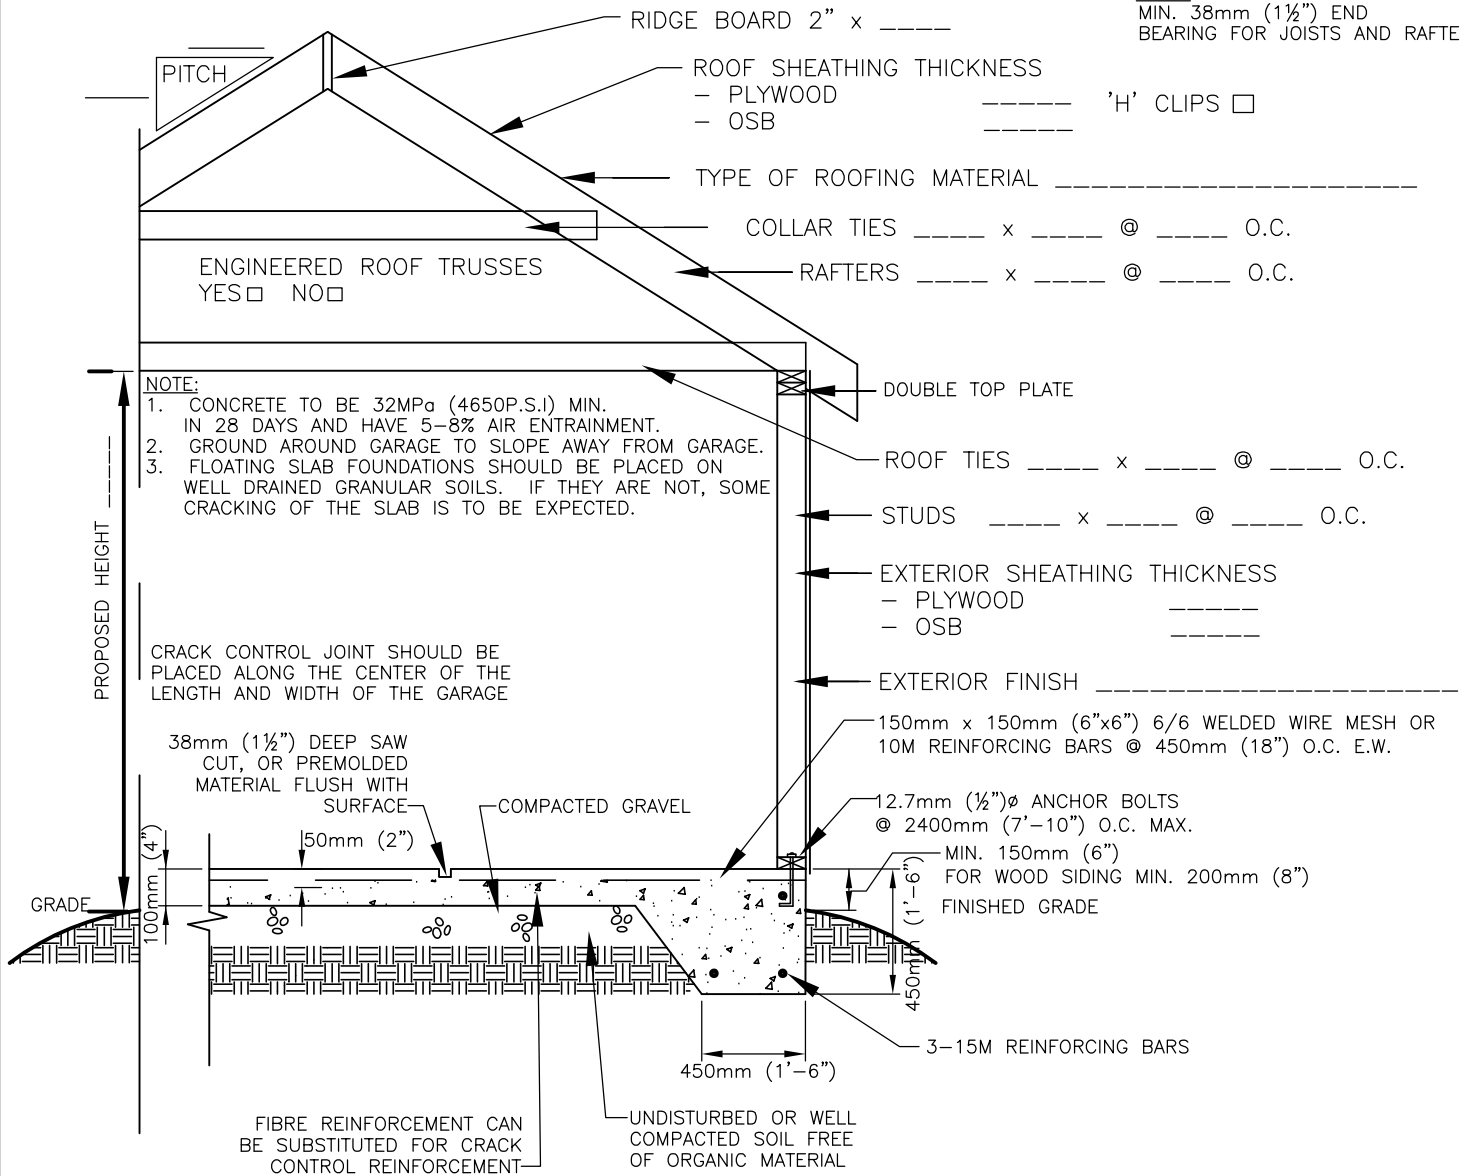

NO OPENINGS PERMITTED IN WALLS  
LESS THAN 1200mm (3'-11")  
FROM PROPERTY LINE

NAME: \_\_\_\_\_  
ADDRESS: \_\_\_\_\_